


4. A-A structural section M = 1:200

layers: roof

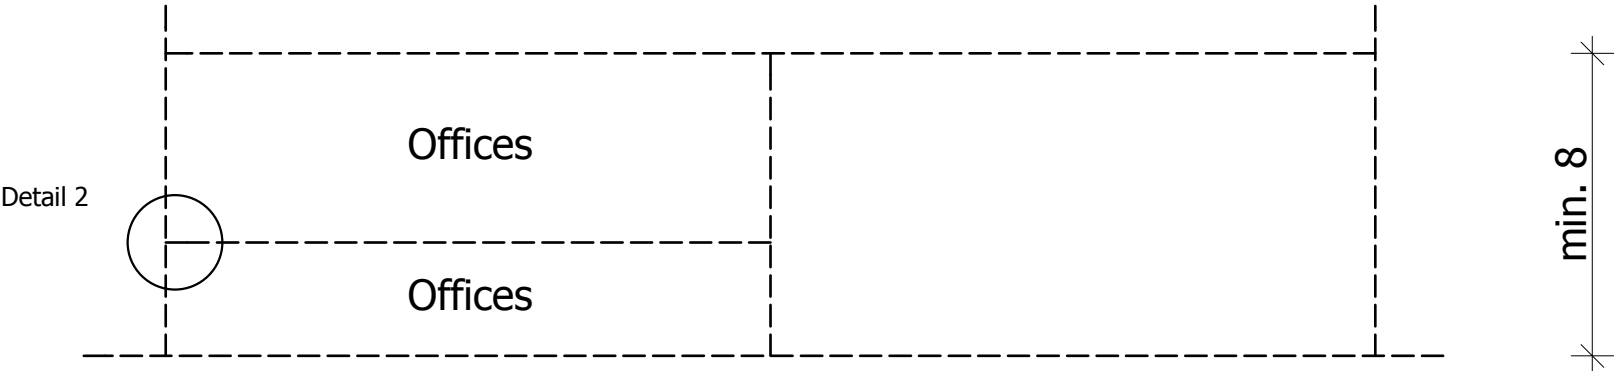

facade

floor

interm. floor

5.1. Detail 1. M = 1:10

horizontal section: the joint of the facade with the partition wall between the office and the main hall (sound insulation!)

5.2. Detail 2. M = 1:10

vertical section: the joint of the facade with the internal slab between the office floors