

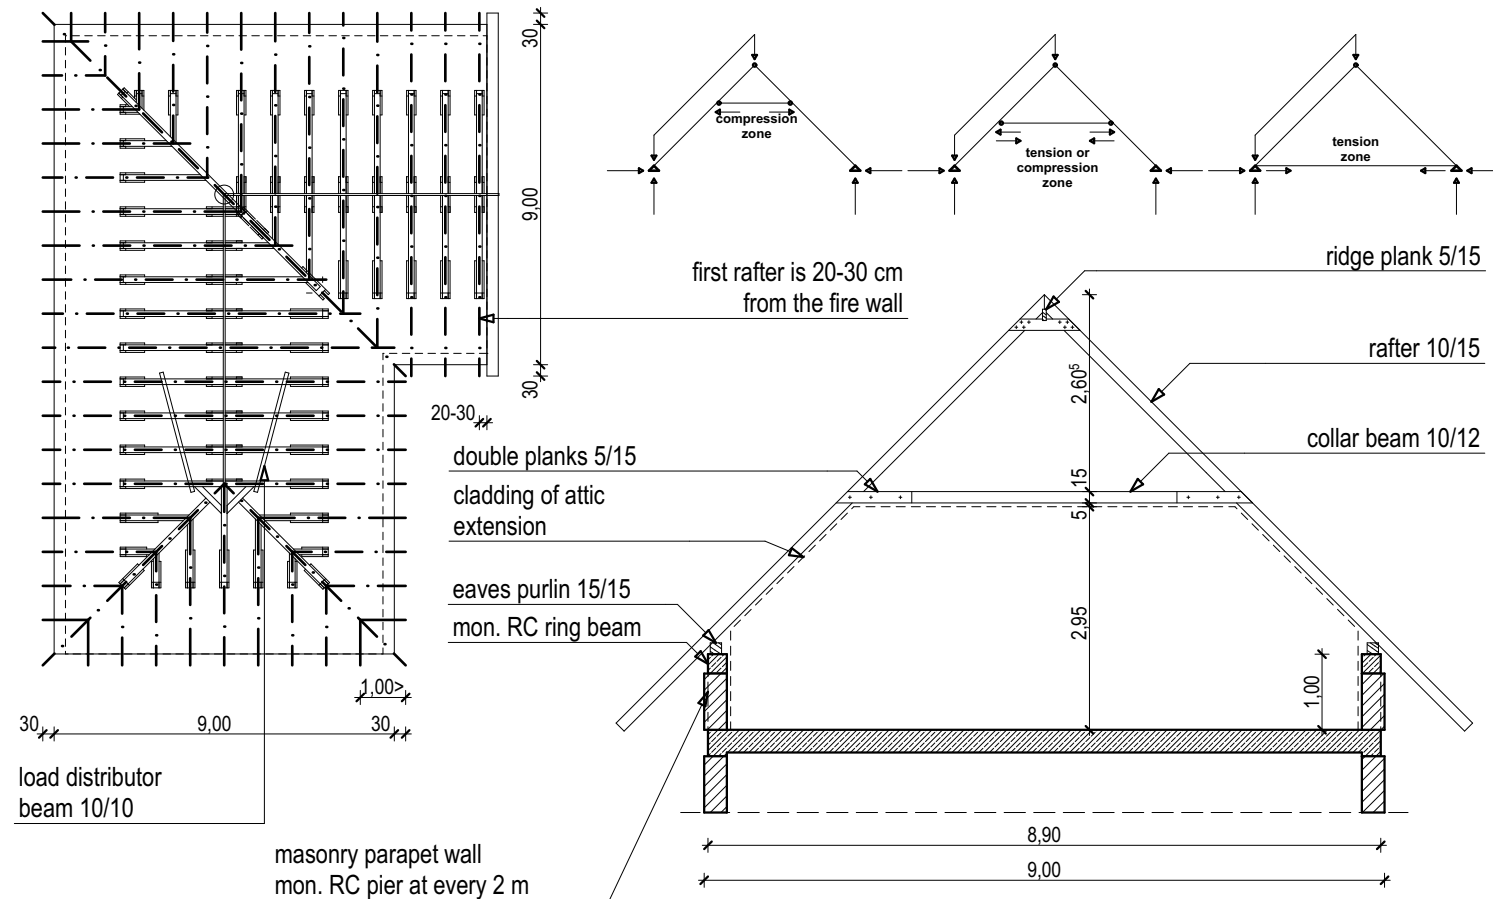
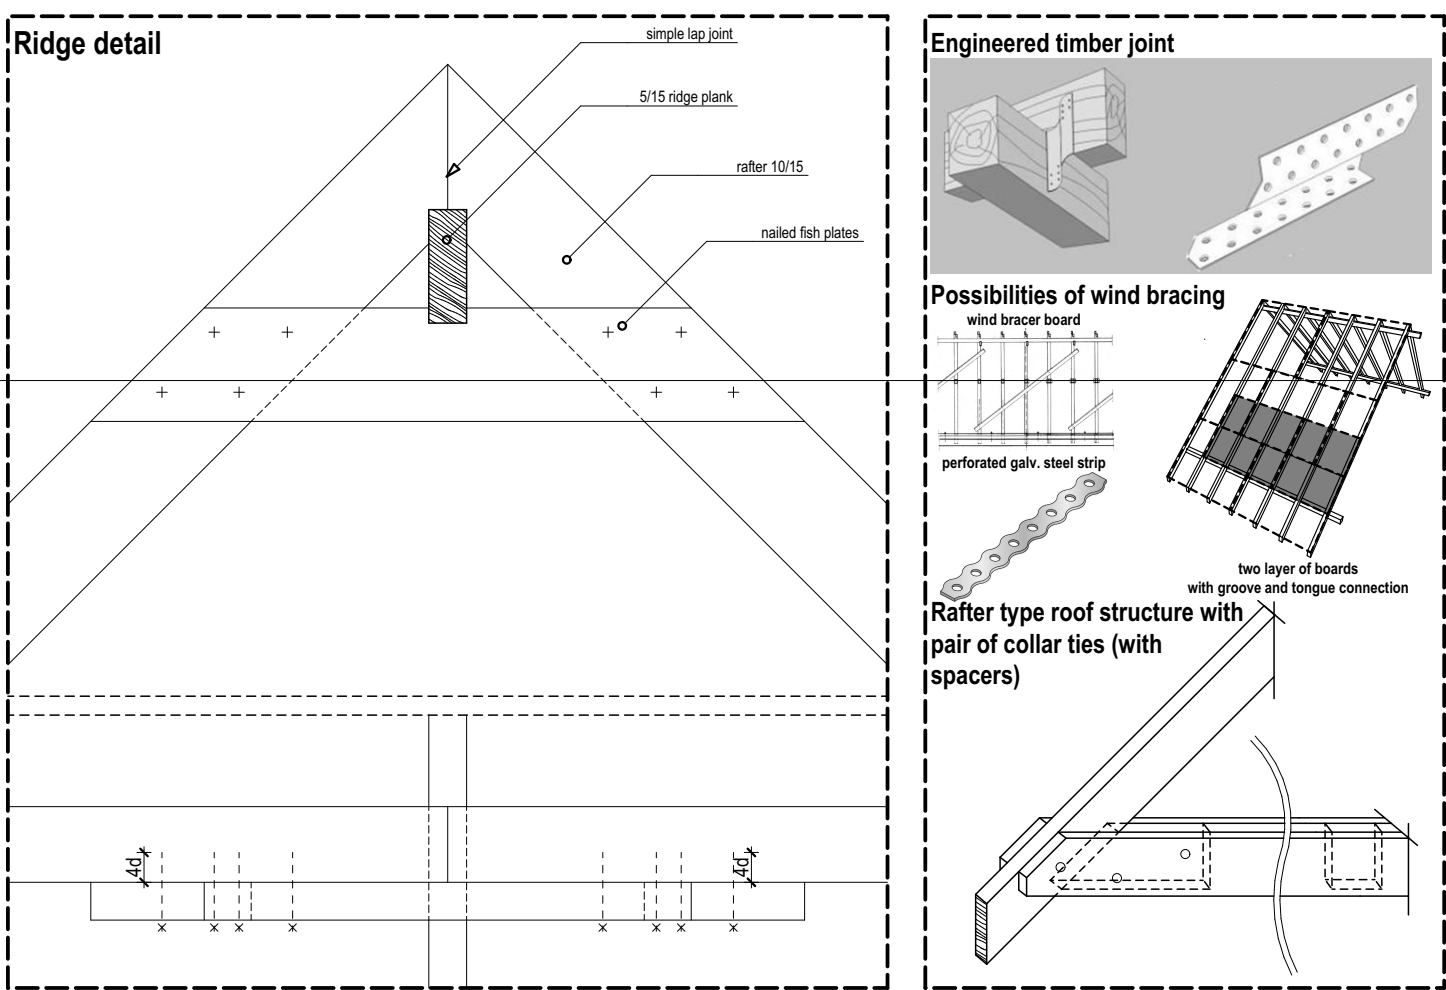



Structural layout - S=1:200

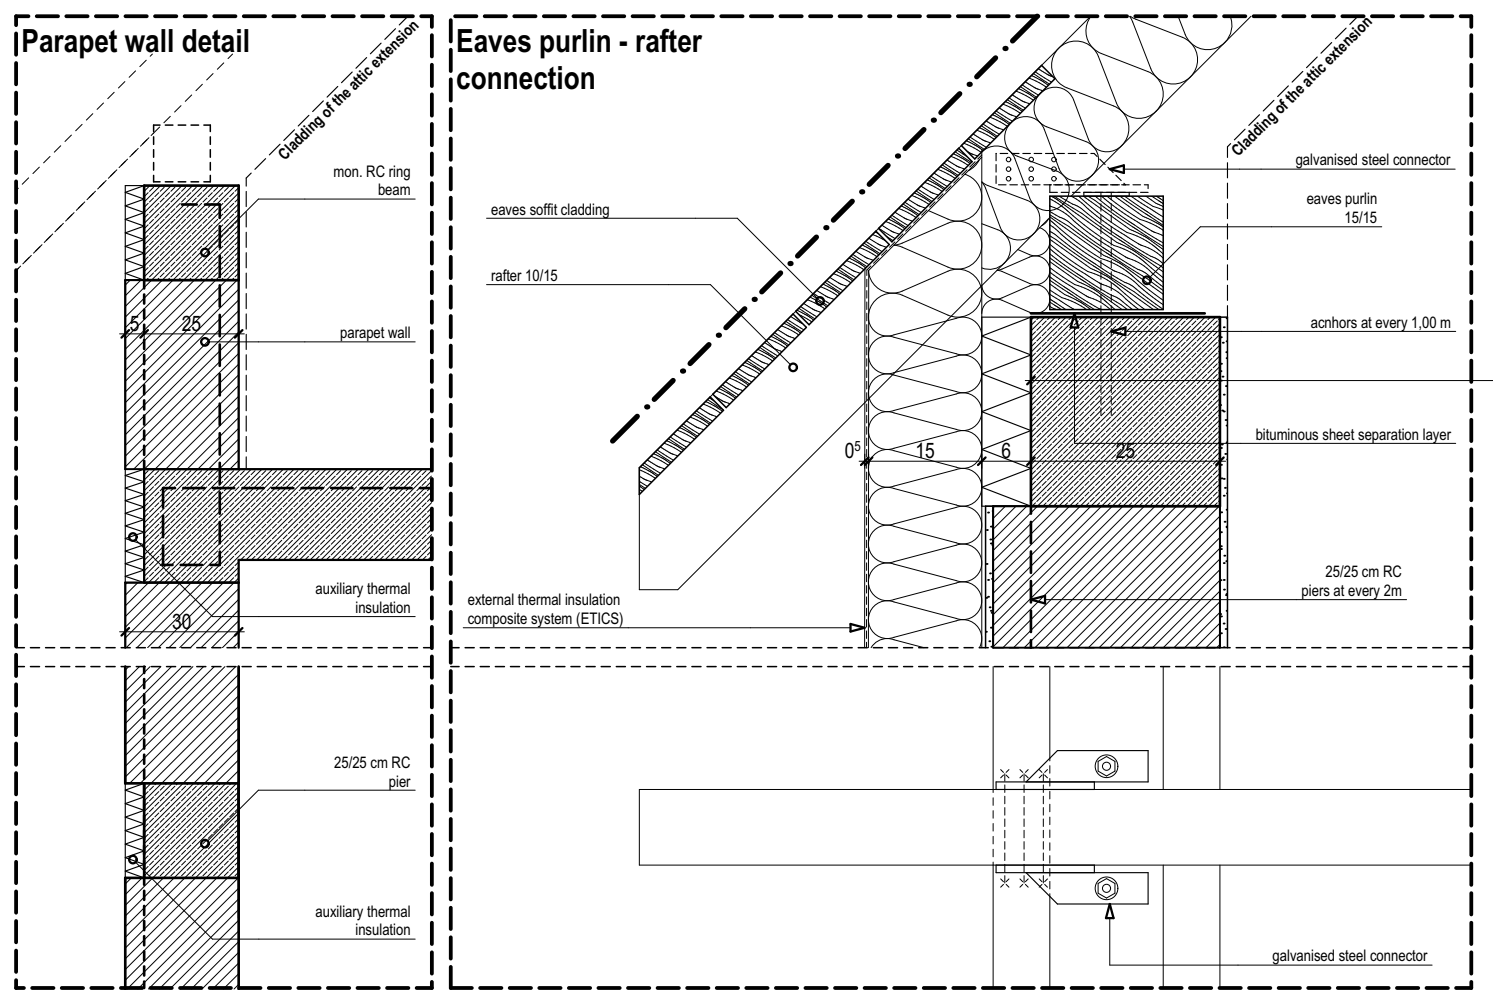


Details of a collar type roof structure

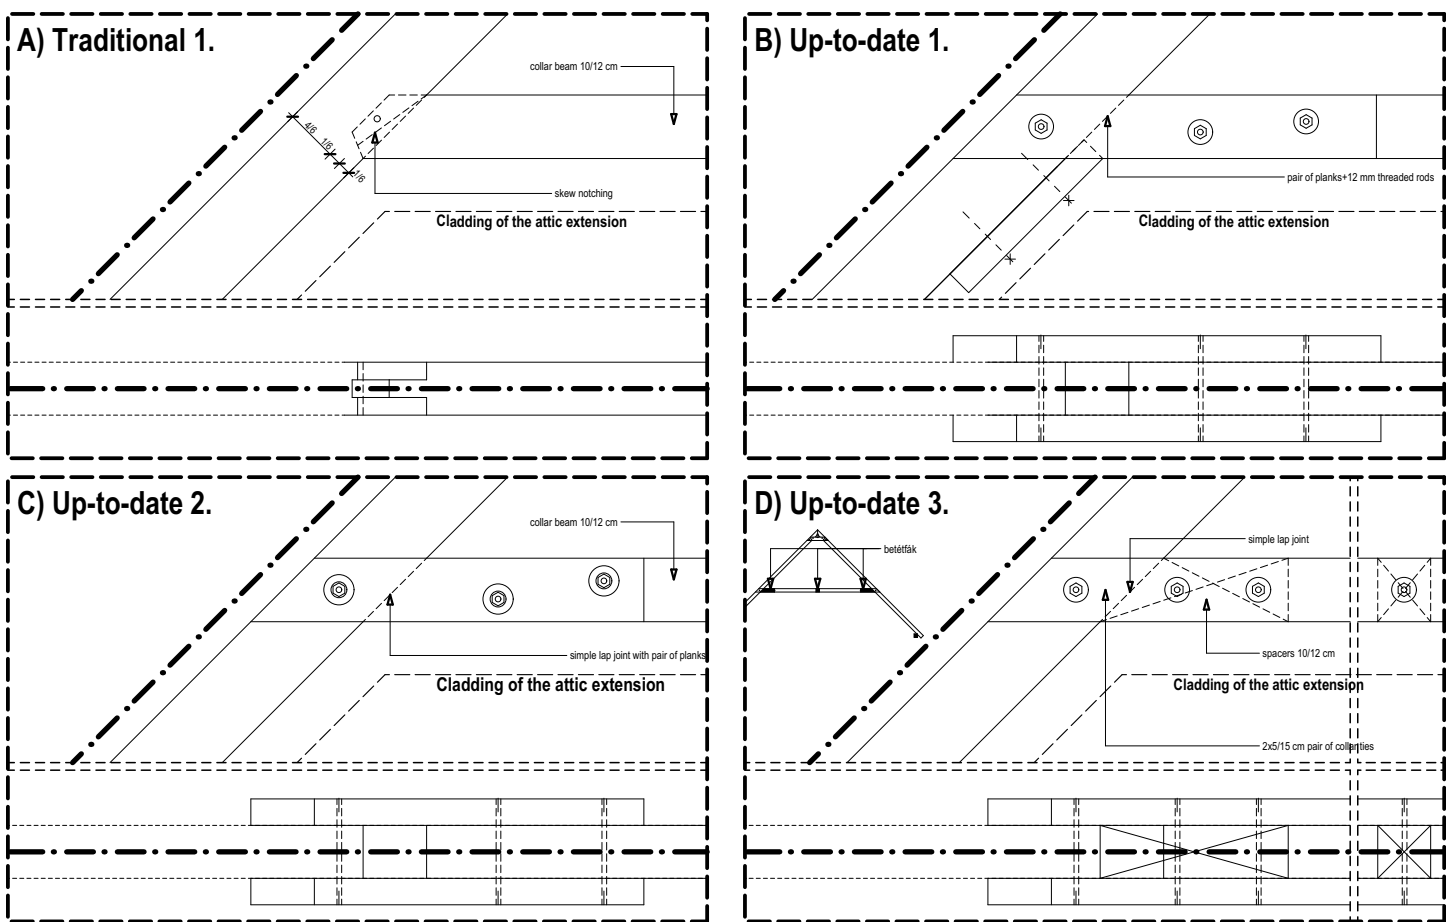







Layout S=1:200

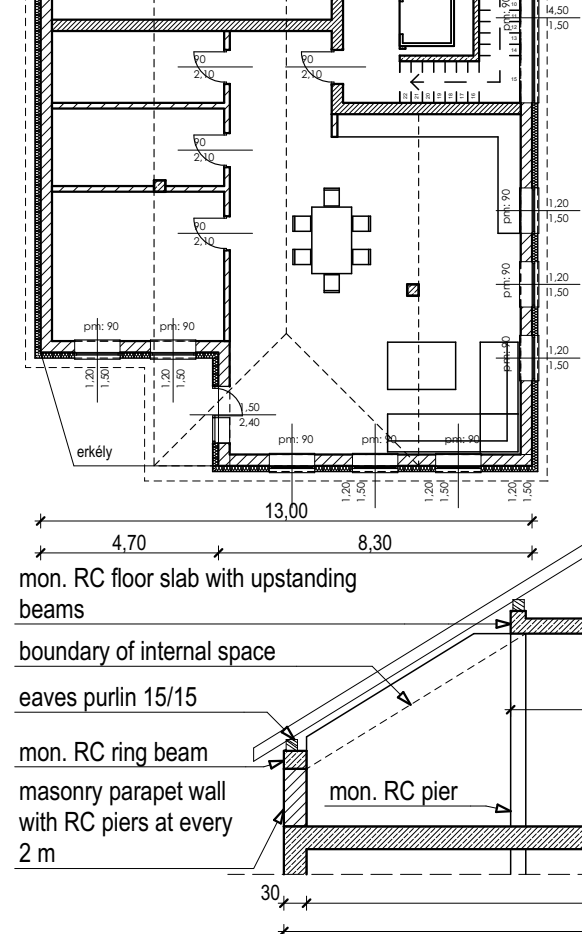


Roof structure layout S=1:200

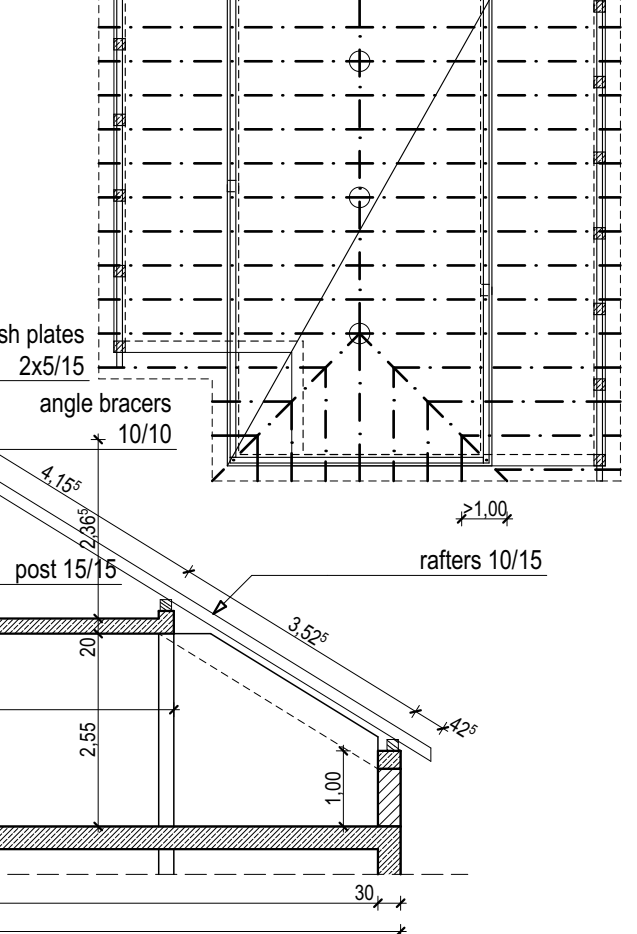

Roof structure layout S=1:200

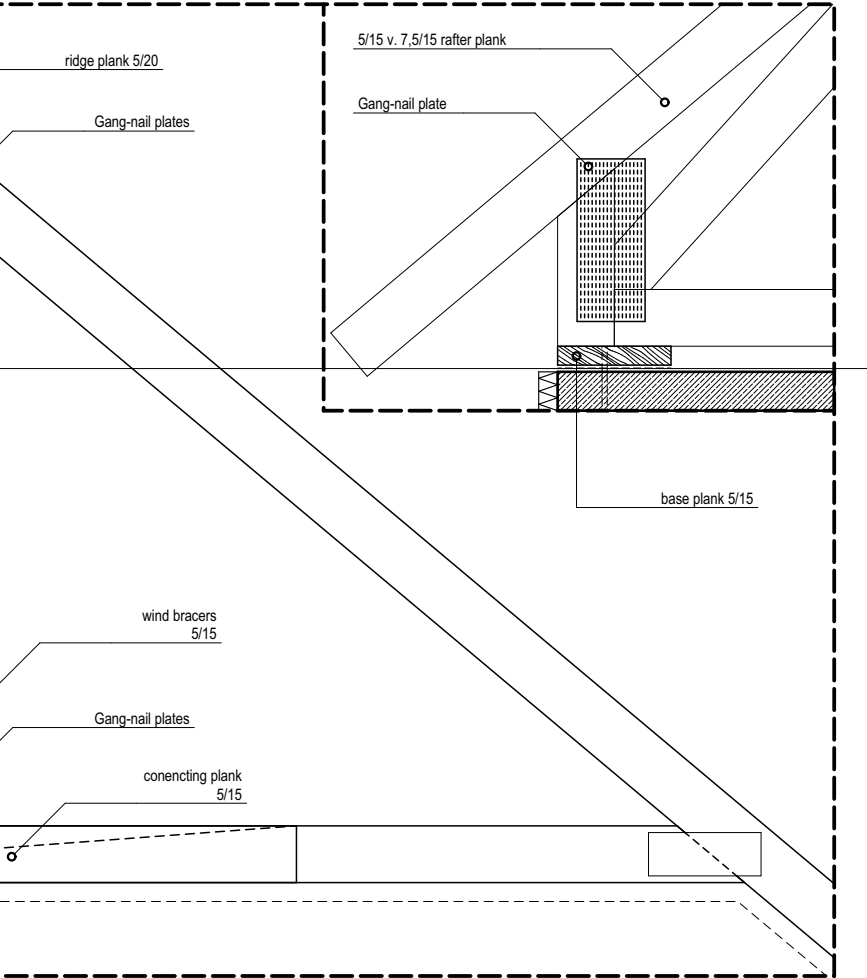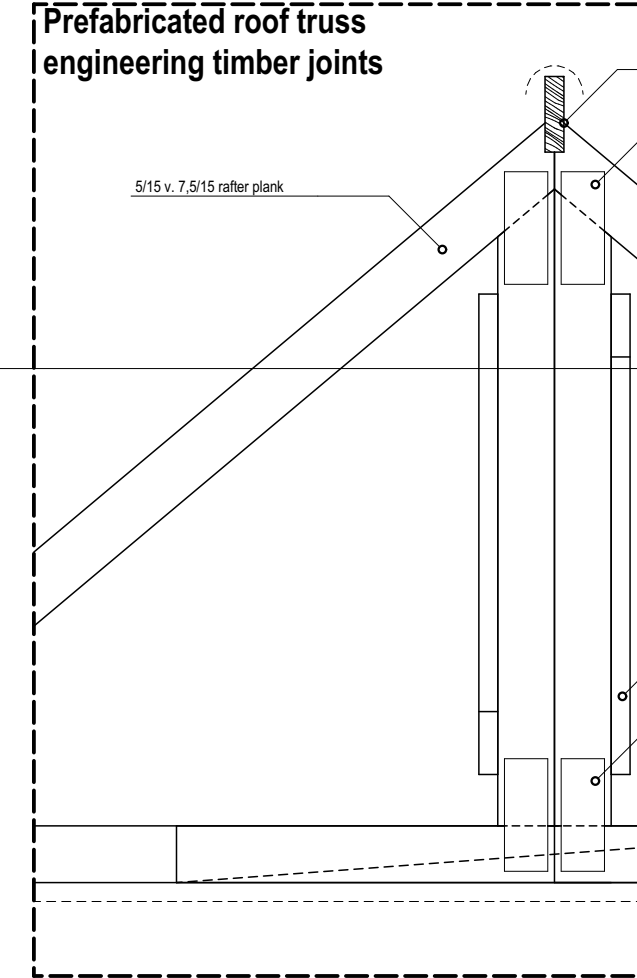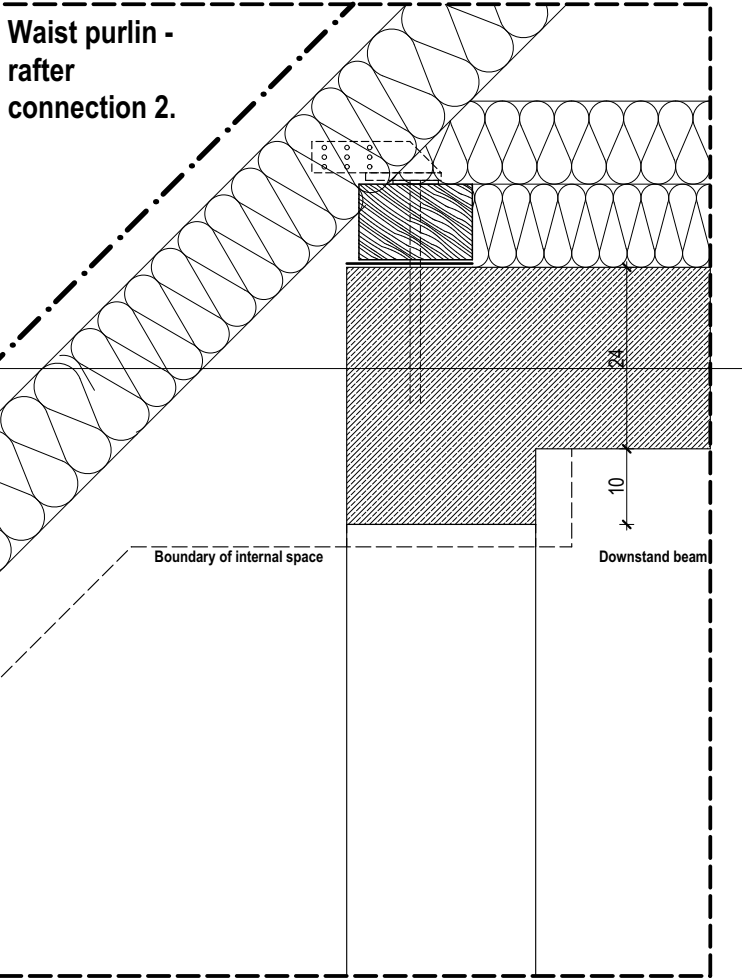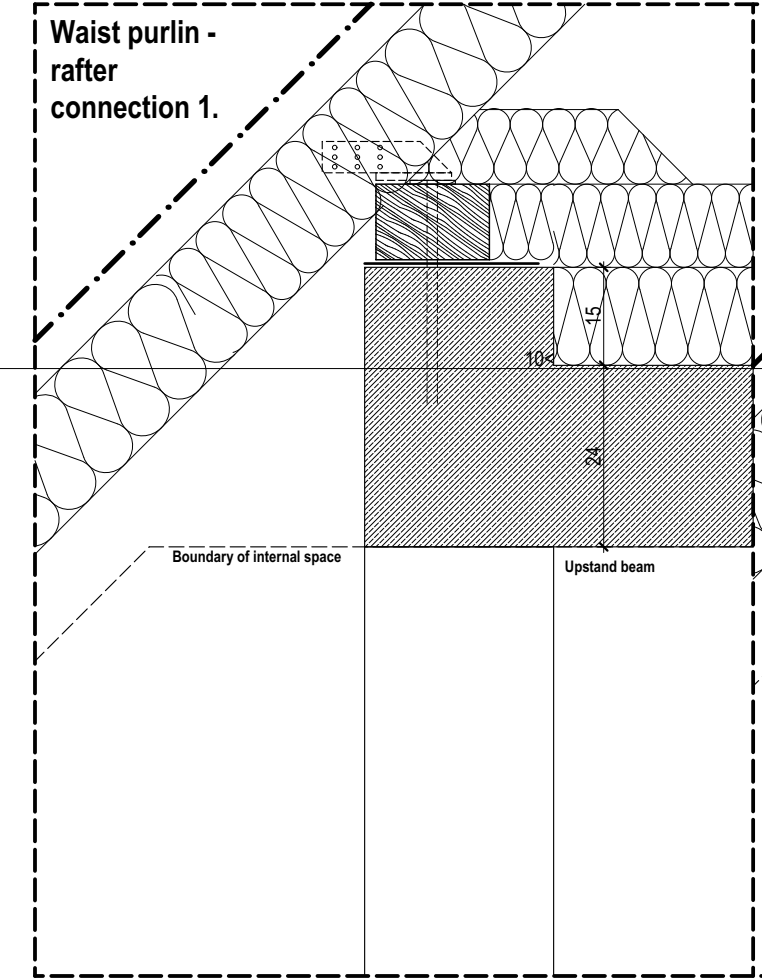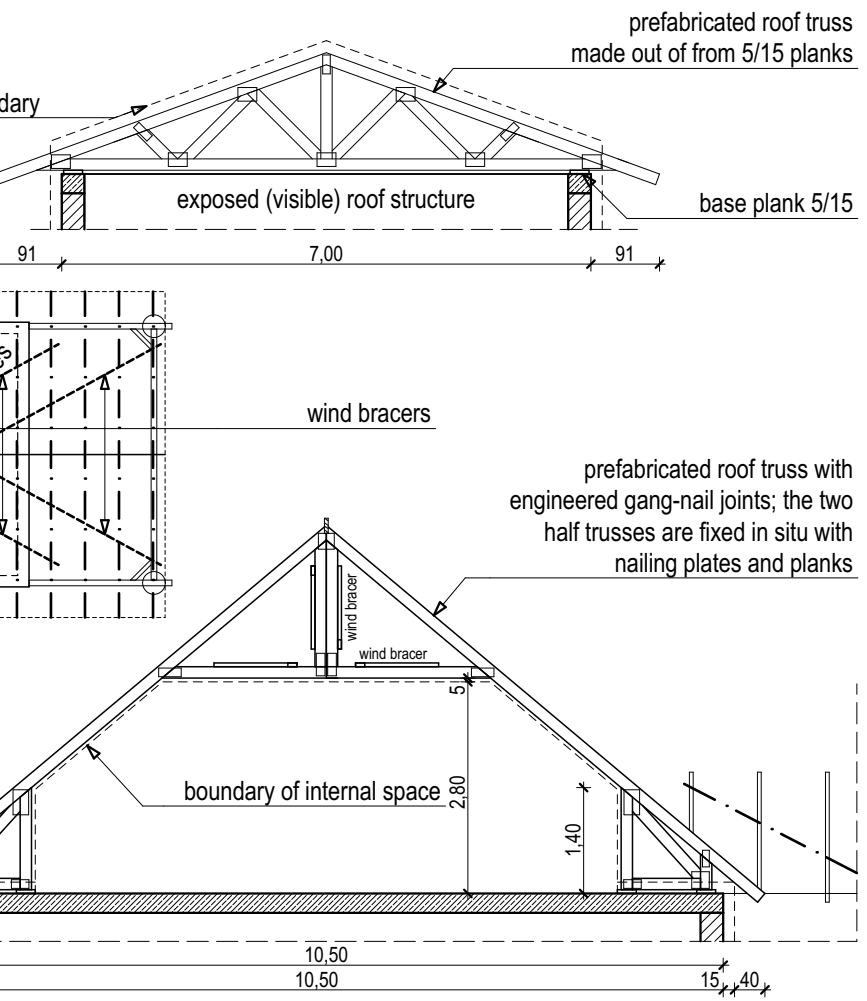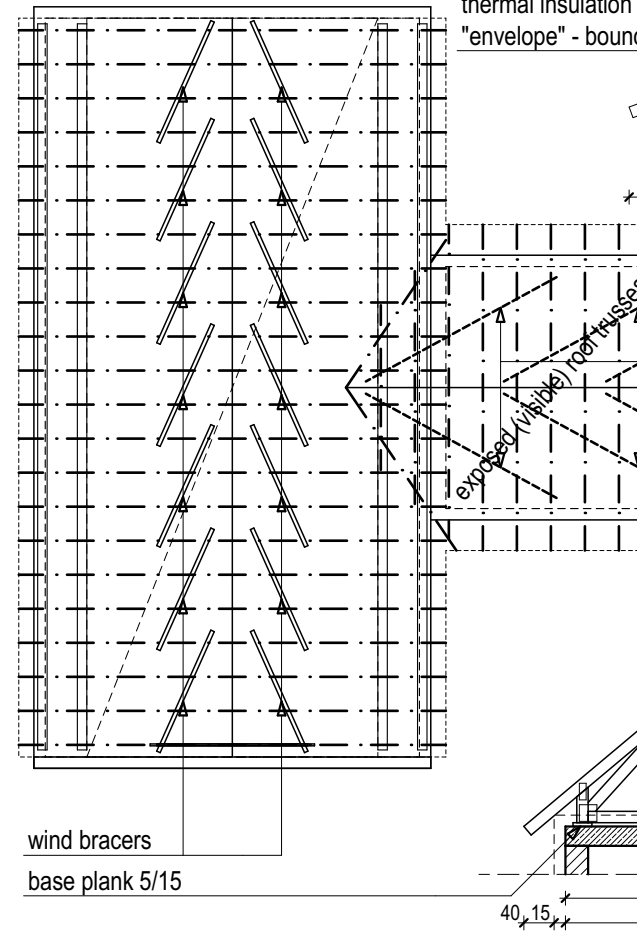



Collar type roof structure

 

Details of a collar type roof structure



--

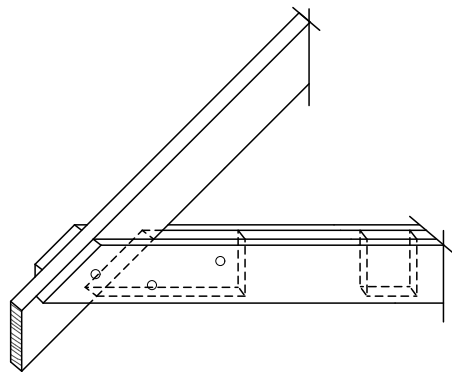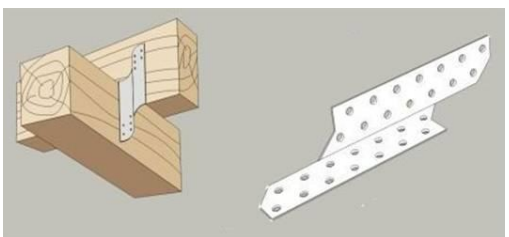

Layout S=1:200

Roof structure layout S=1:200

Prefabricated roof structure with details