



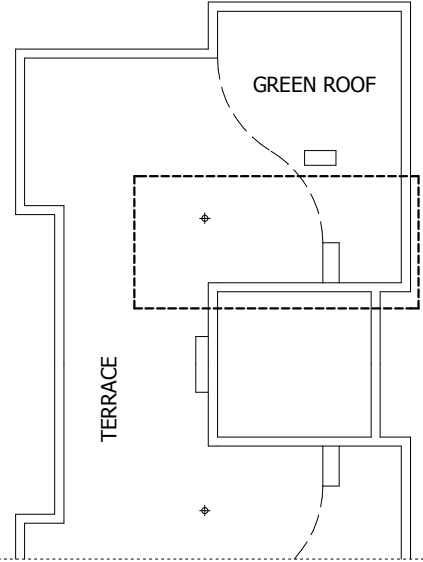

R1. layers:

- 4 cm granite stone paving
- 4 cm Ø 8-15 mm stone chipping ing and drainage layer
- 1 layer synthetic filter layer with specific density of 125 g/m2
- 28 cm extruded polystyrene foam thermal insulation, with staggered joints
- 1 layer 4 mm, polyester fibre reinforced SBS modified bitumen membrane waterproofing, fully welded by hot air welding (protected against root penetration)
- 1 layer 4 mm, glass fibre reinforced SBS modified bitumen membrane waterproofing, fully welded by hot air welding
- 1 layer cold bitumen patching compound (about 300 g/m2)
- 4- cm concrete inclination layer (substructure, dilatation by 50 m2)
- 20 cm r.c. slab construction

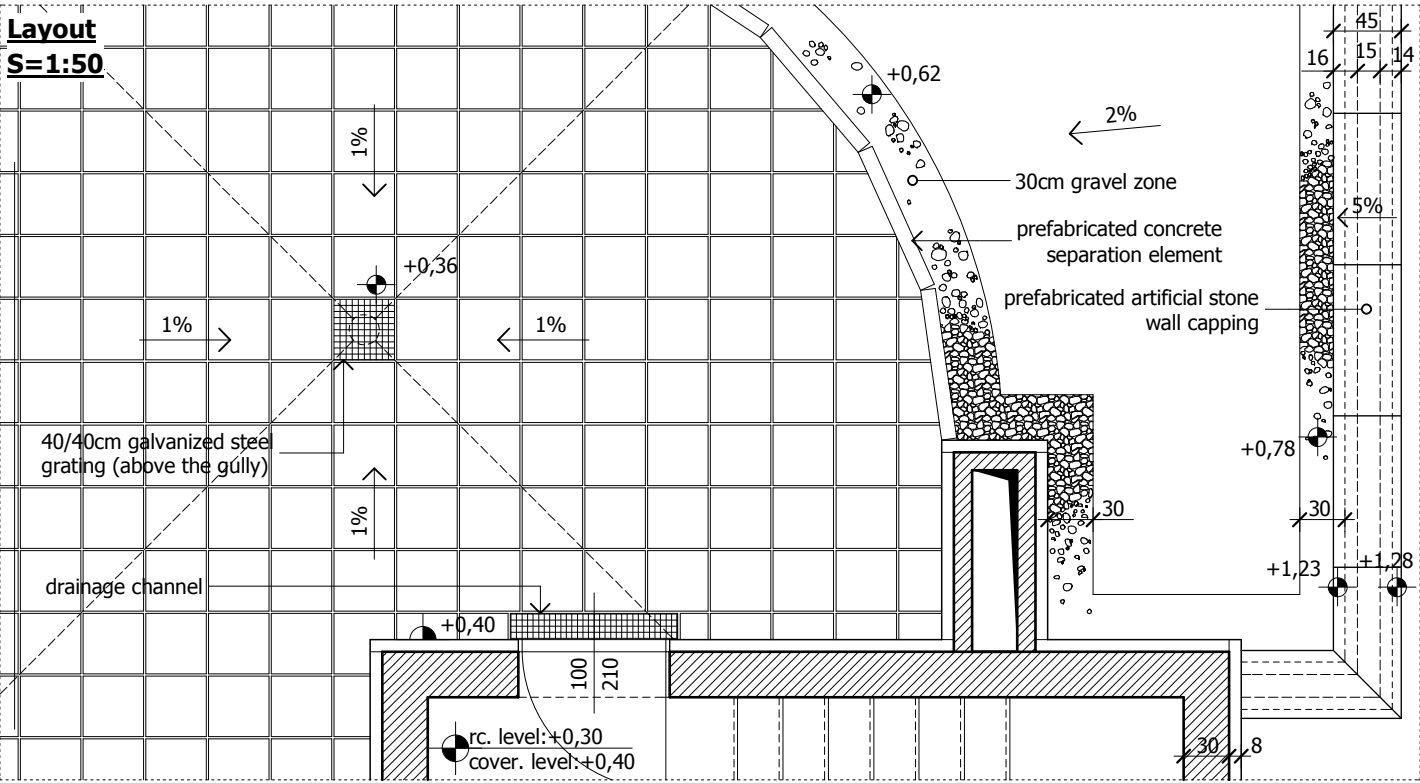