




southwest elevation

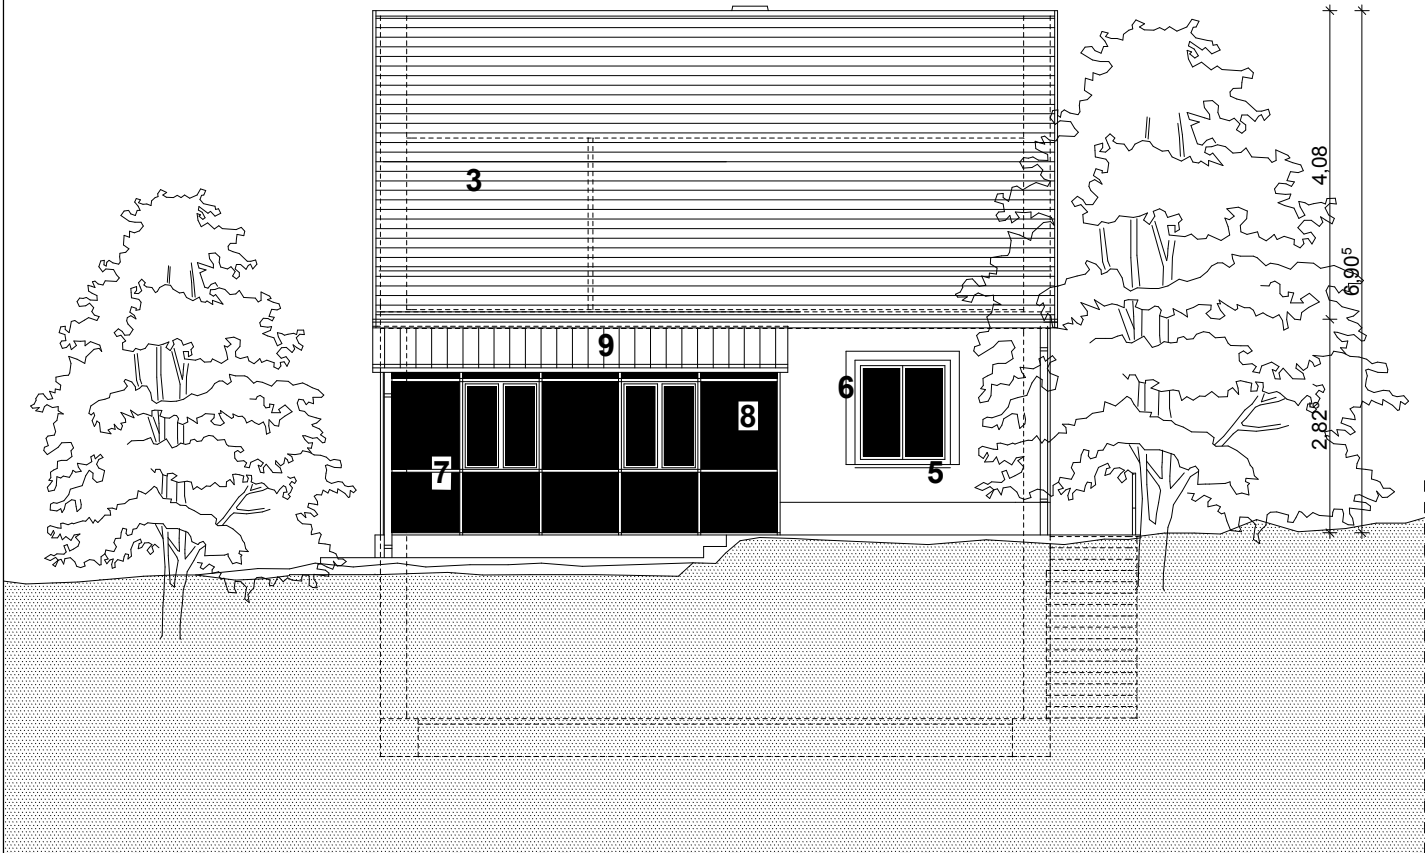


southeast elevation

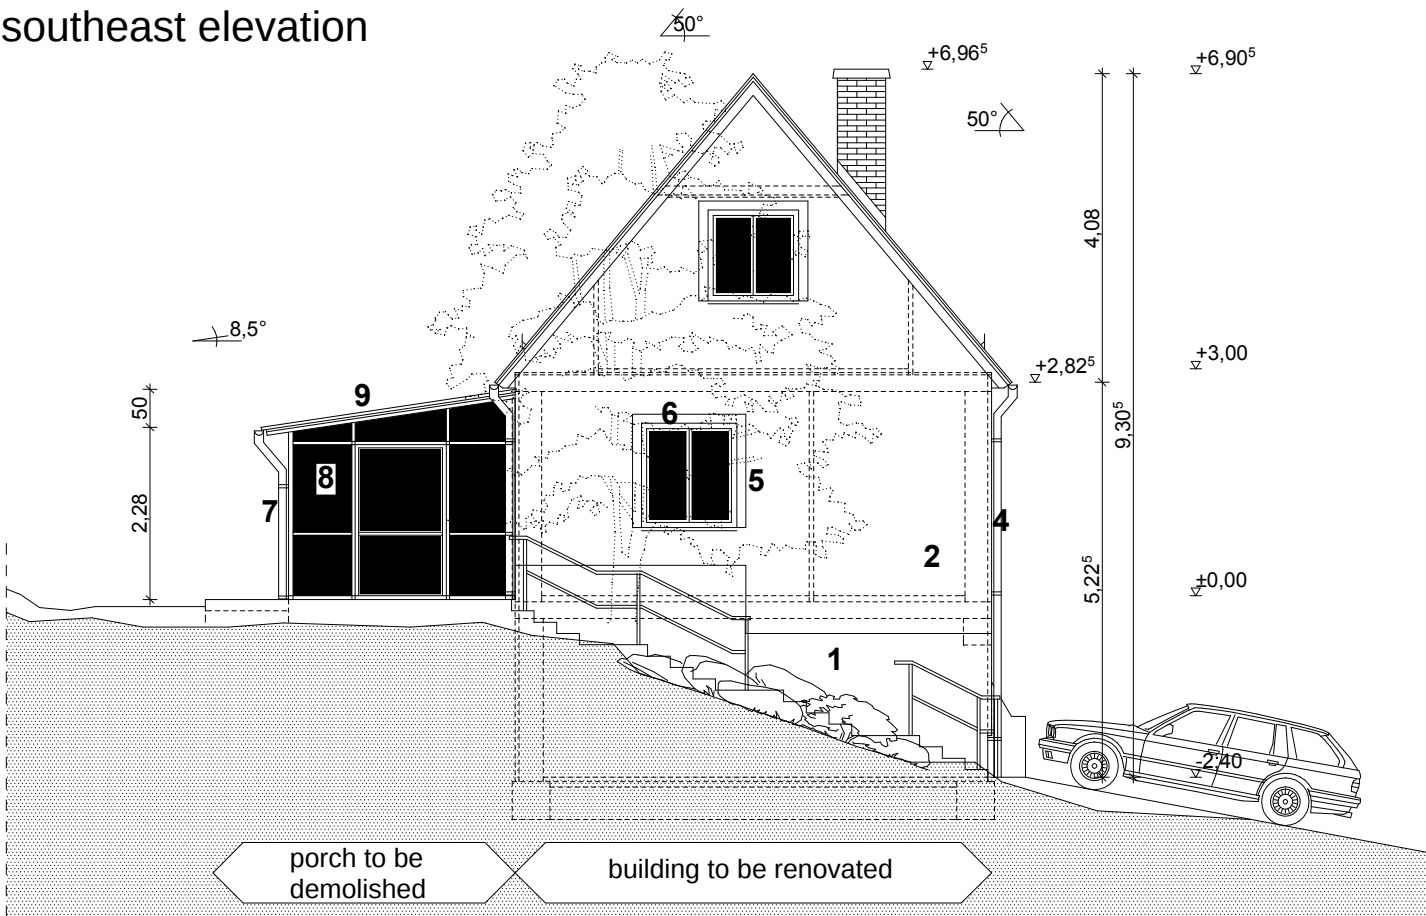

northwest elevation

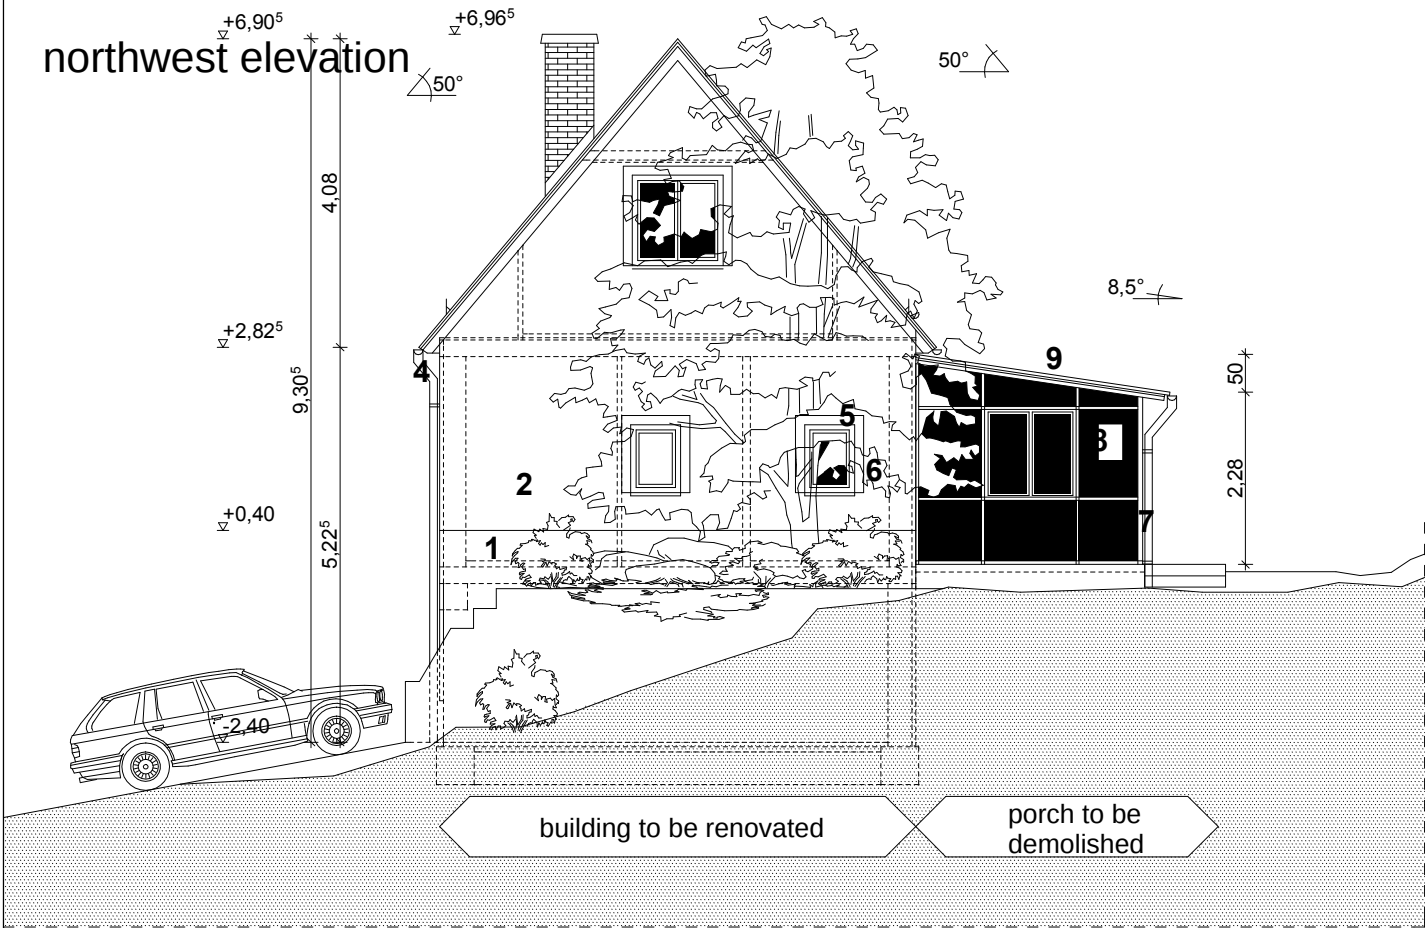

northeast elevation

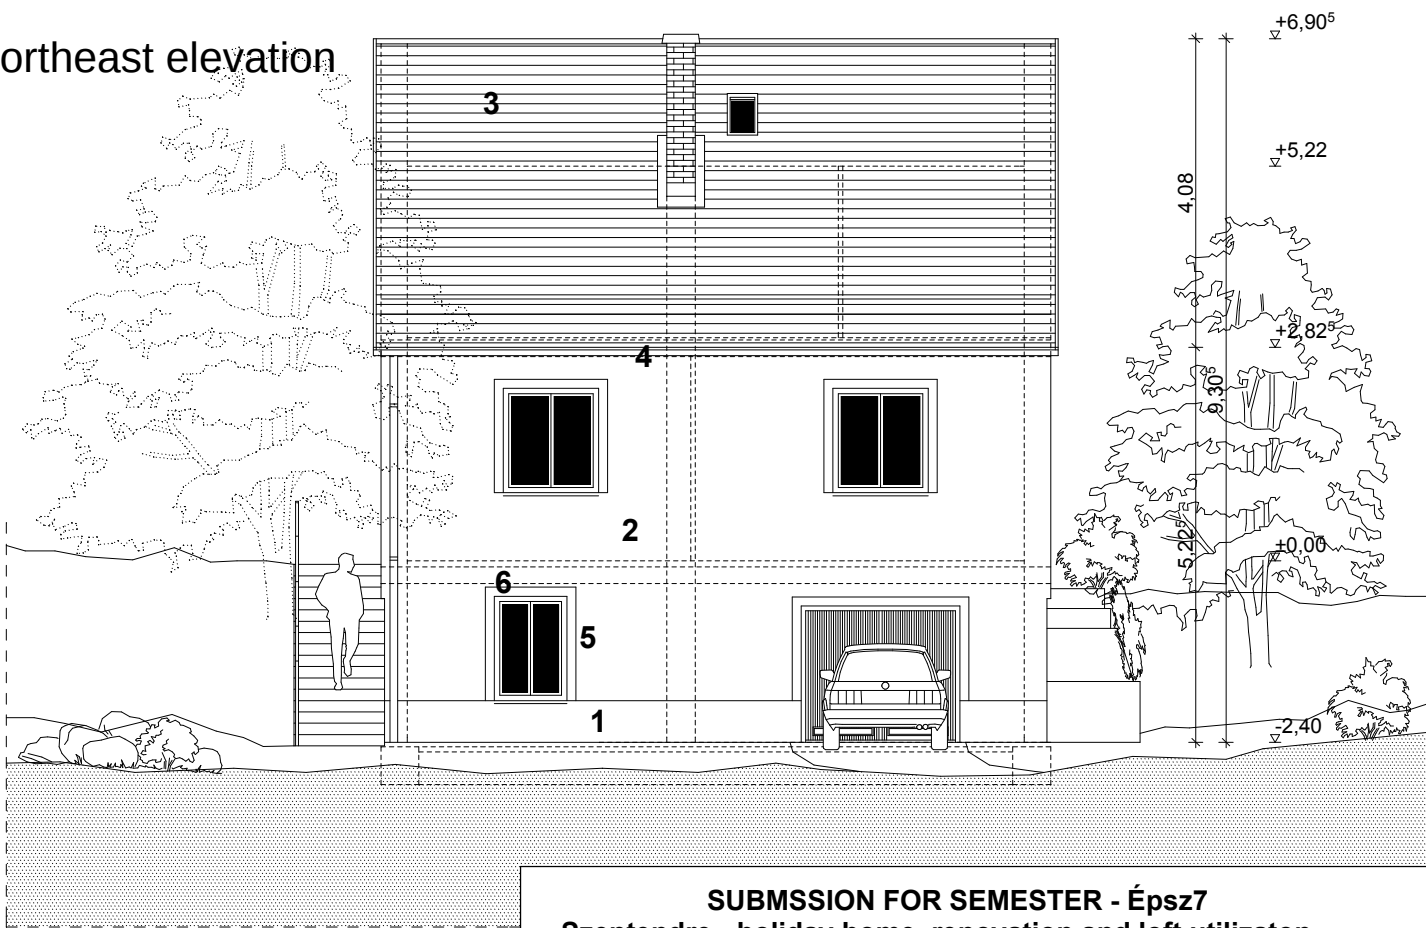

- Surfaces:
- | | |
|-----------------------------|---------------------------|
| 1 rendered footer | 6 painted plaster frame |
| 2 smoothed plaster | 7 painted steel structure |
| 3 tiling | 8 glass wall |
| 4 galvanized gutter | 9 slate roof |
| 5 painted windows and doors | |

SUBMISSION FOR SEMESTER - Épsz7
Szentendre - holiday home, renovation and loft utilization

Elevations

Student: Consultants:

BME Építészeti Kar
Építészeti Tanszék