



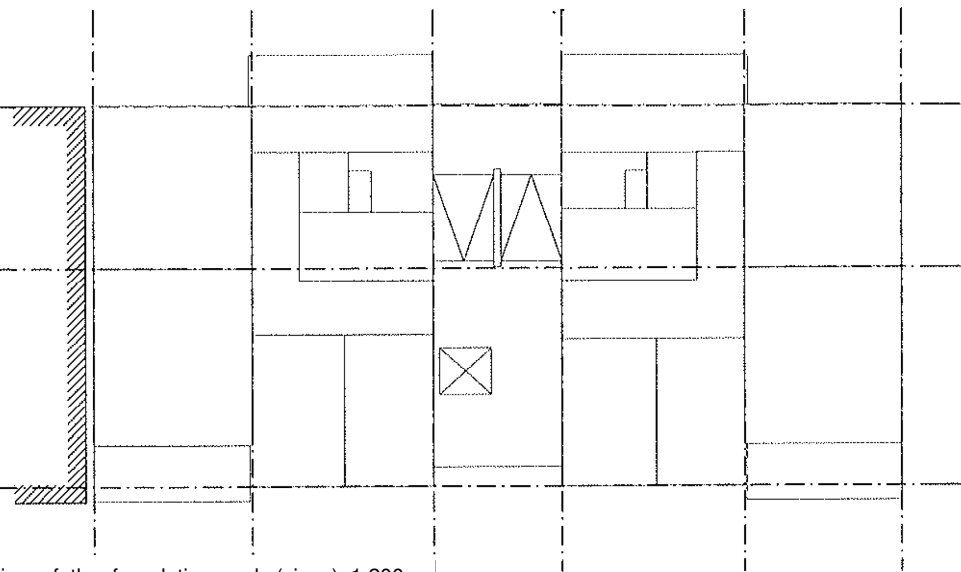


calculation of the foundation pads (sizes) 1:200

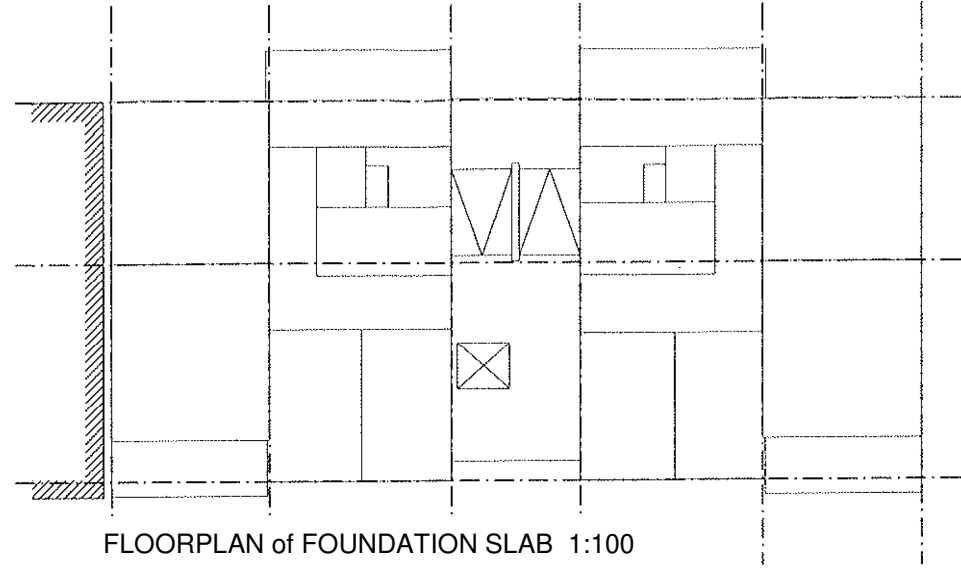


FLOORPLAN of FOUNDATION SLAB 1:100

B – B SECTION


1:100

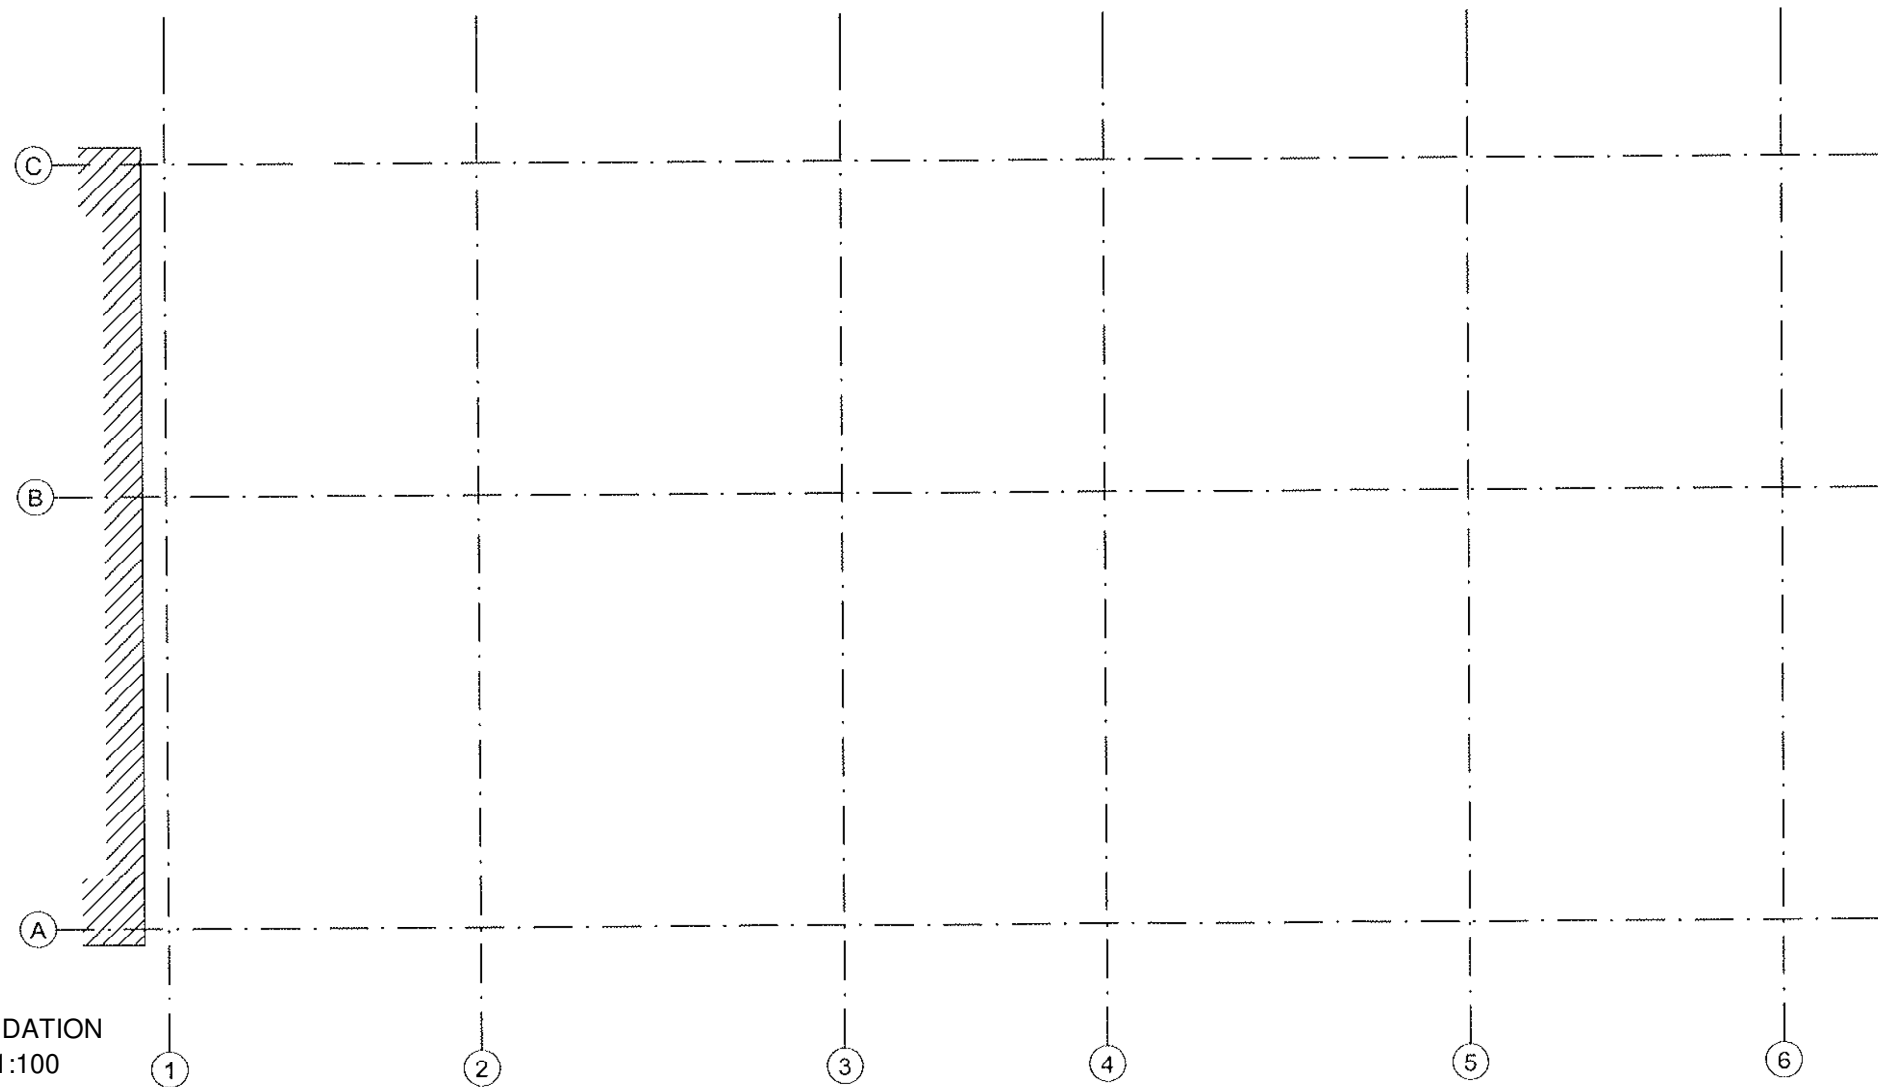


PAD FOUNDATION
PLAN 1:100

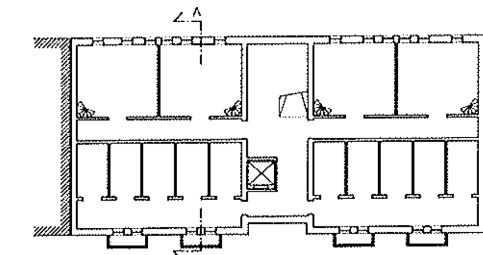

basement floorplan 1:400

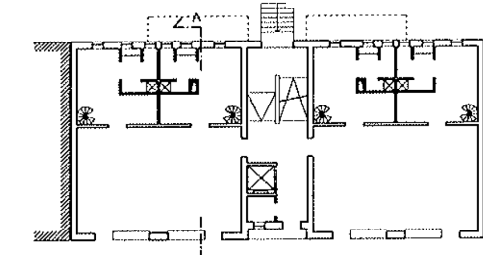

groundfloor floorplan 1:400

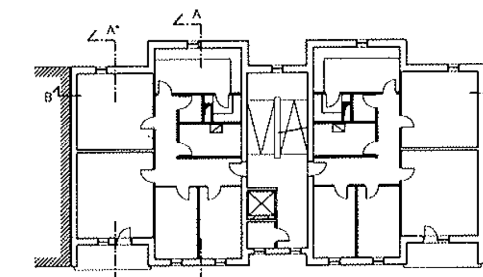

upperfloor floorplan 1:400

