

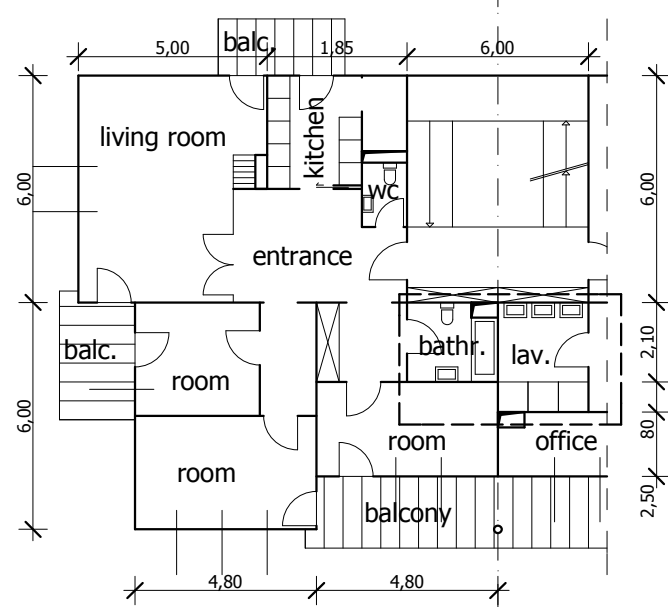



Layout S~1:200

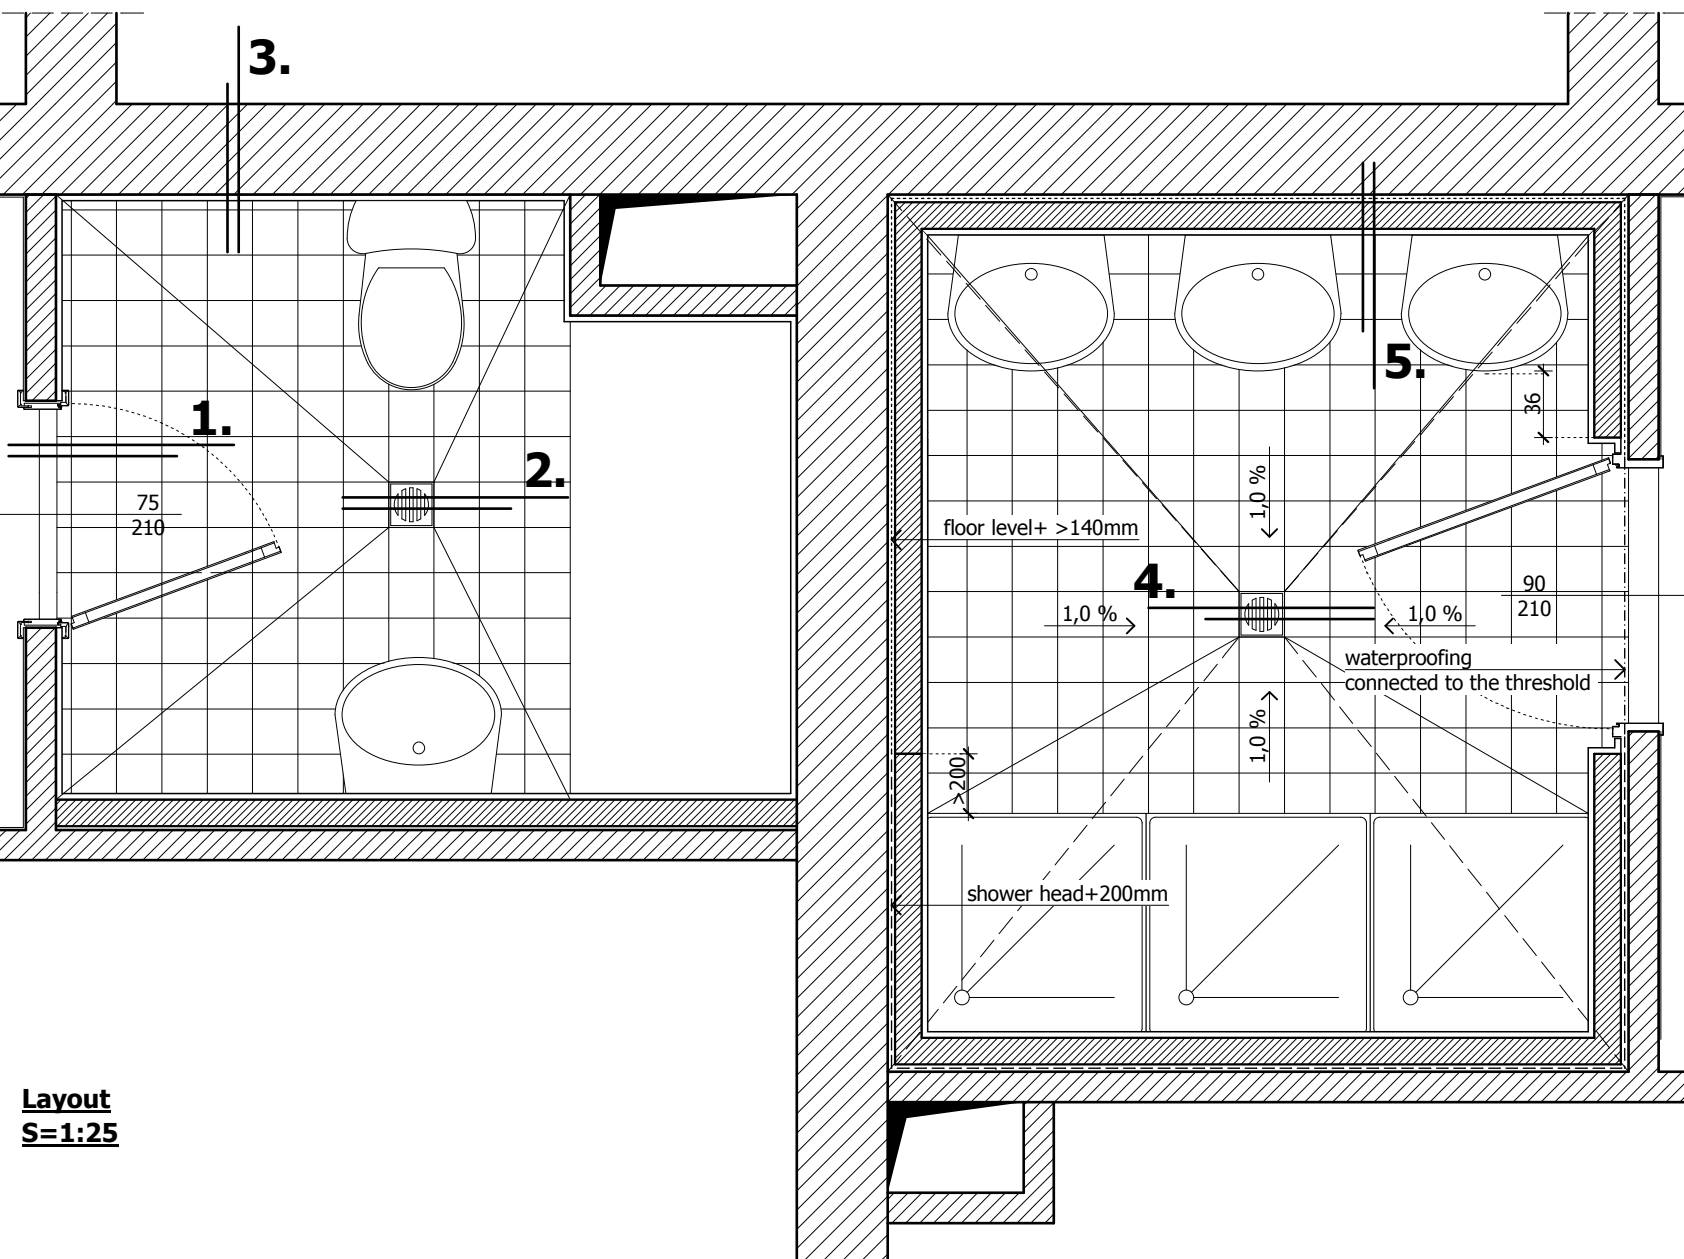

The waterproofing of the bathroom

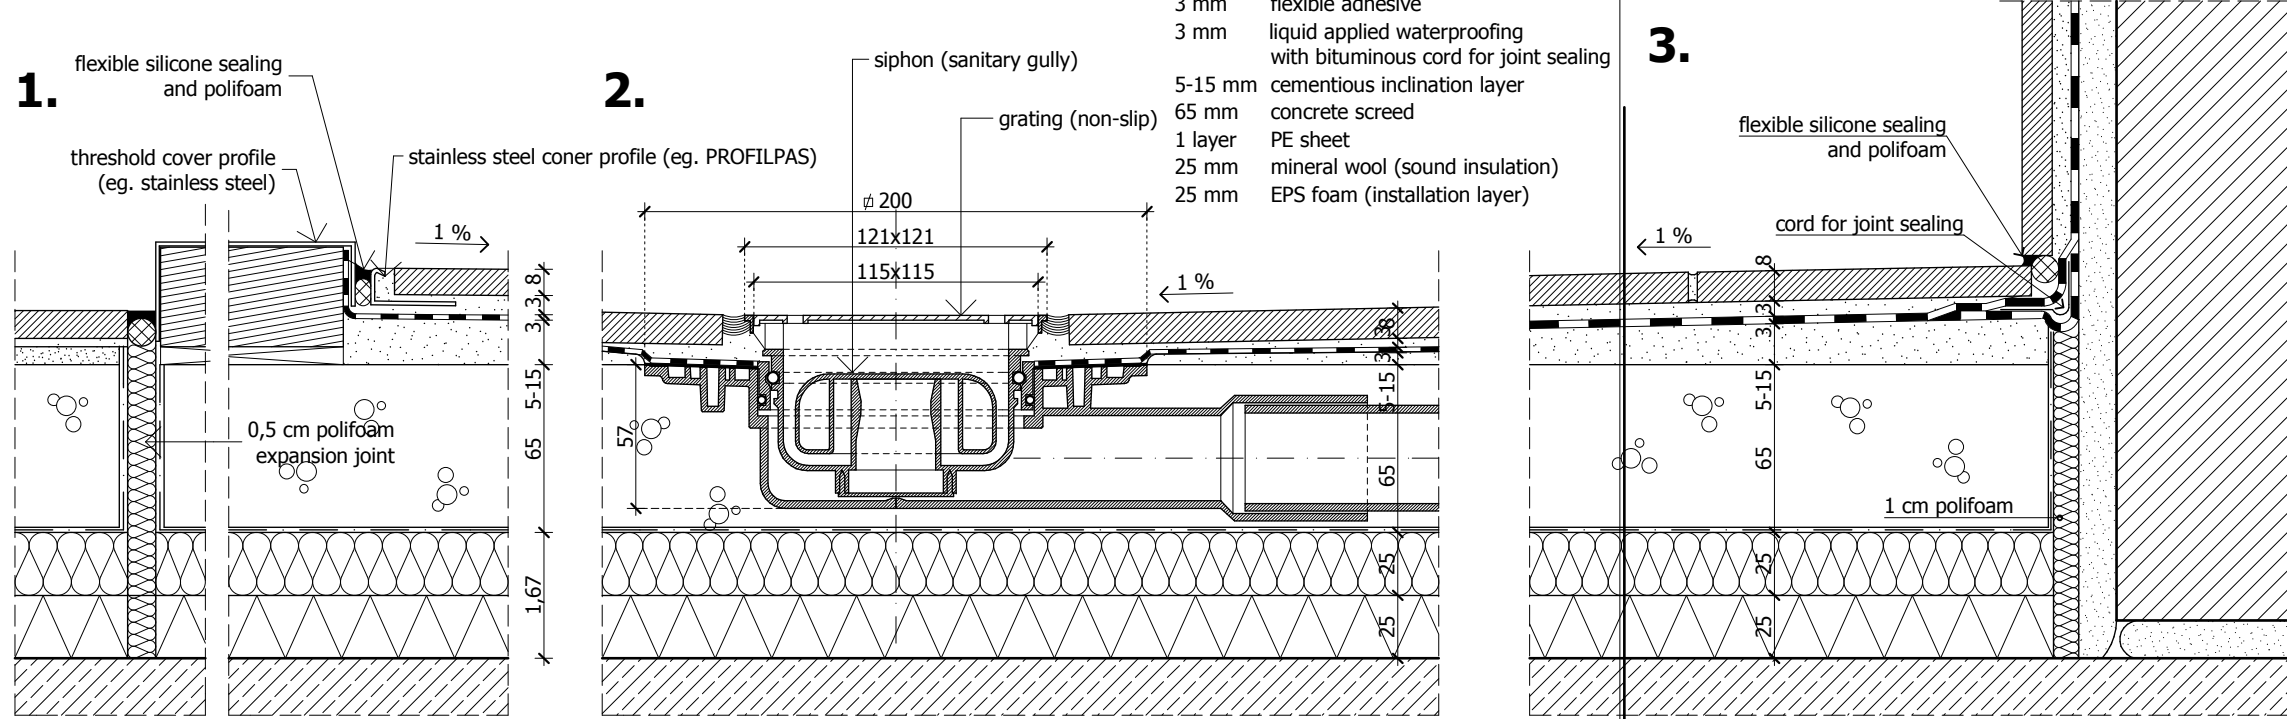

The waterproofing of the lavatory

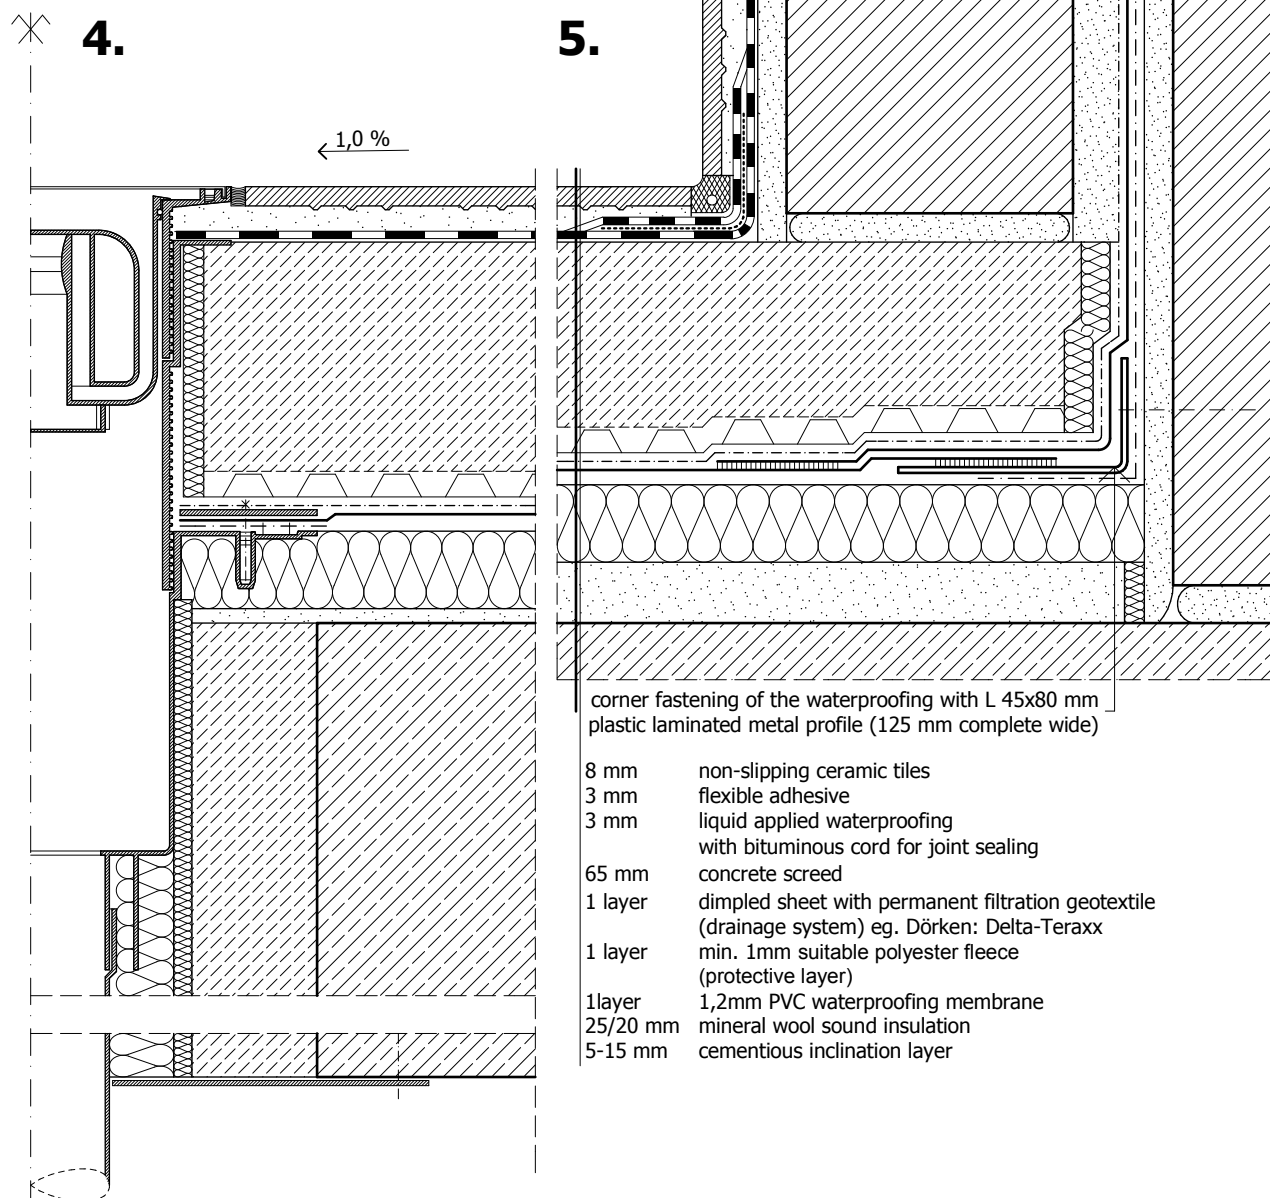

Layout S=1:25