




A-A section S=1:300

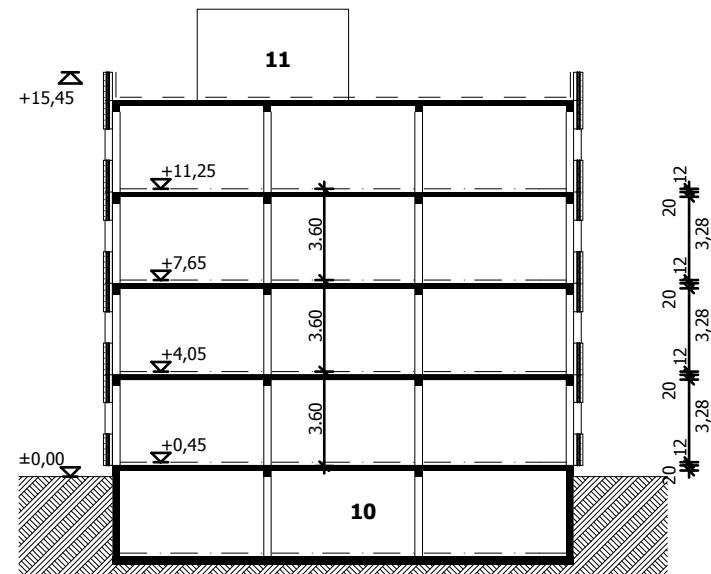

Layout, 1st floor S=1:300

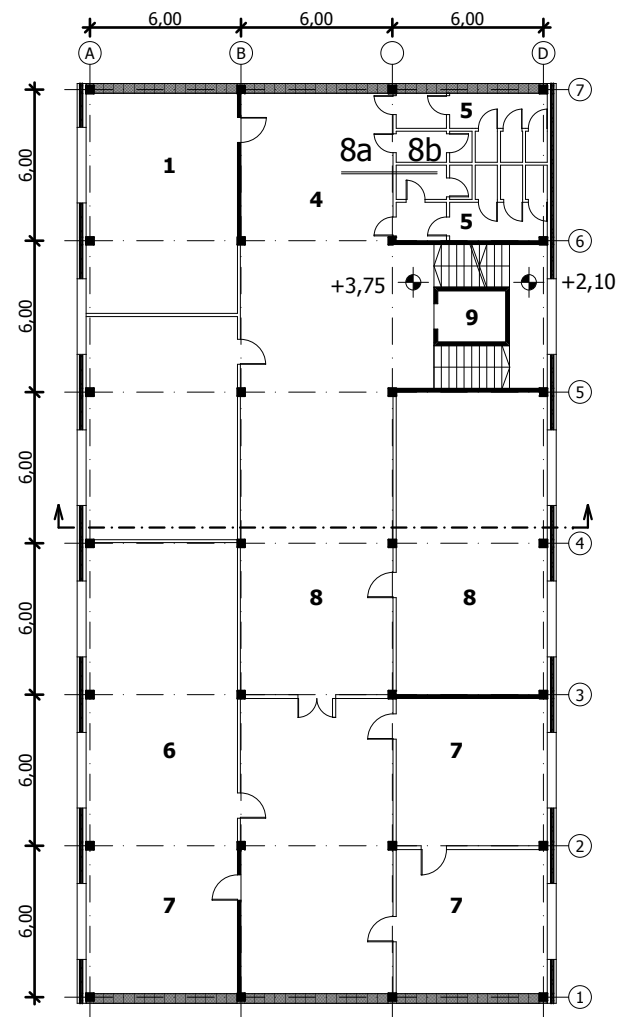


Section and view of wall S=1:50

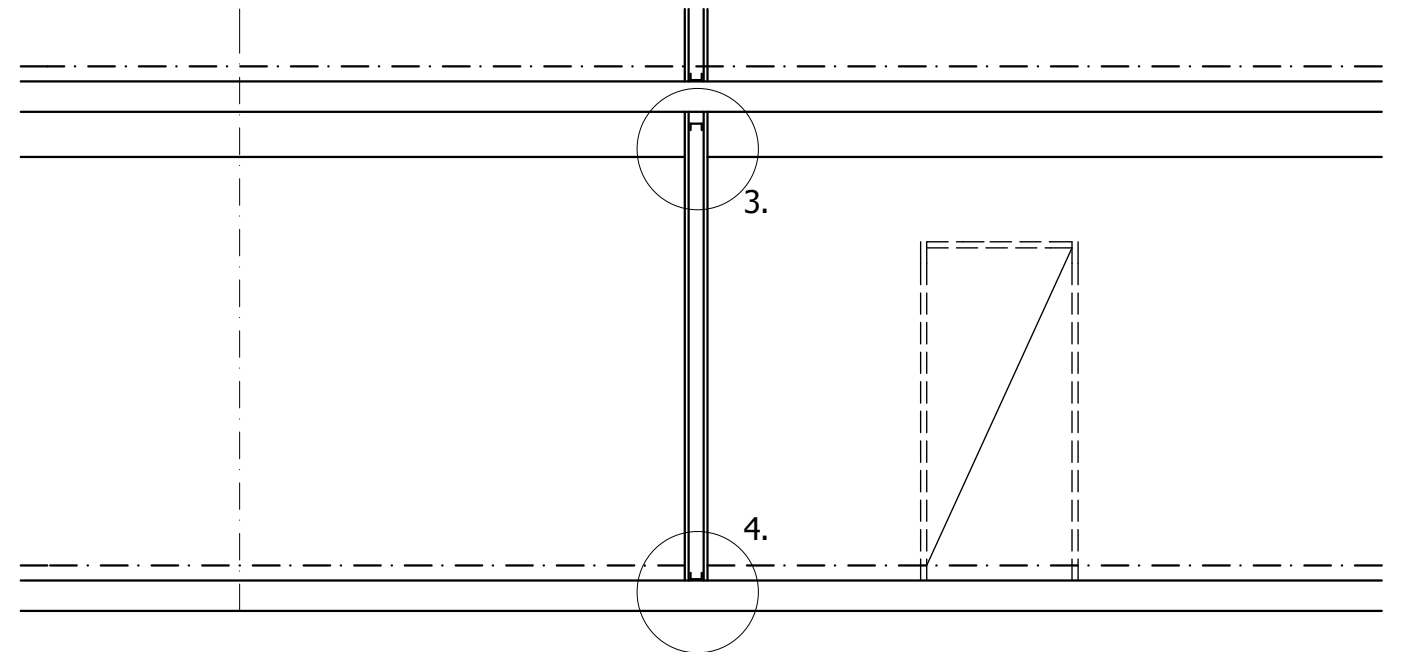


school building:

1. classroom
2. storage
3. classroom
4. entrance
5. WC
6. office (teachers)
7. office
8. auditorim
9. lift
10. gymnasium
11. boiler-room, ventilation

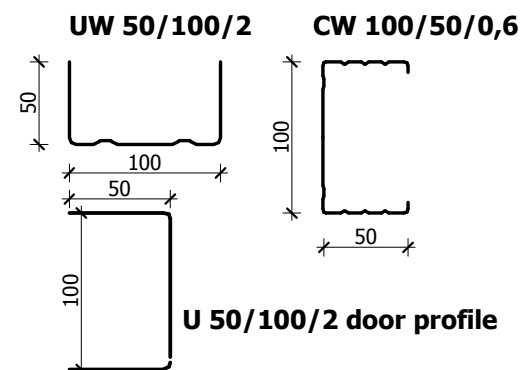

Floorplan S=1:50

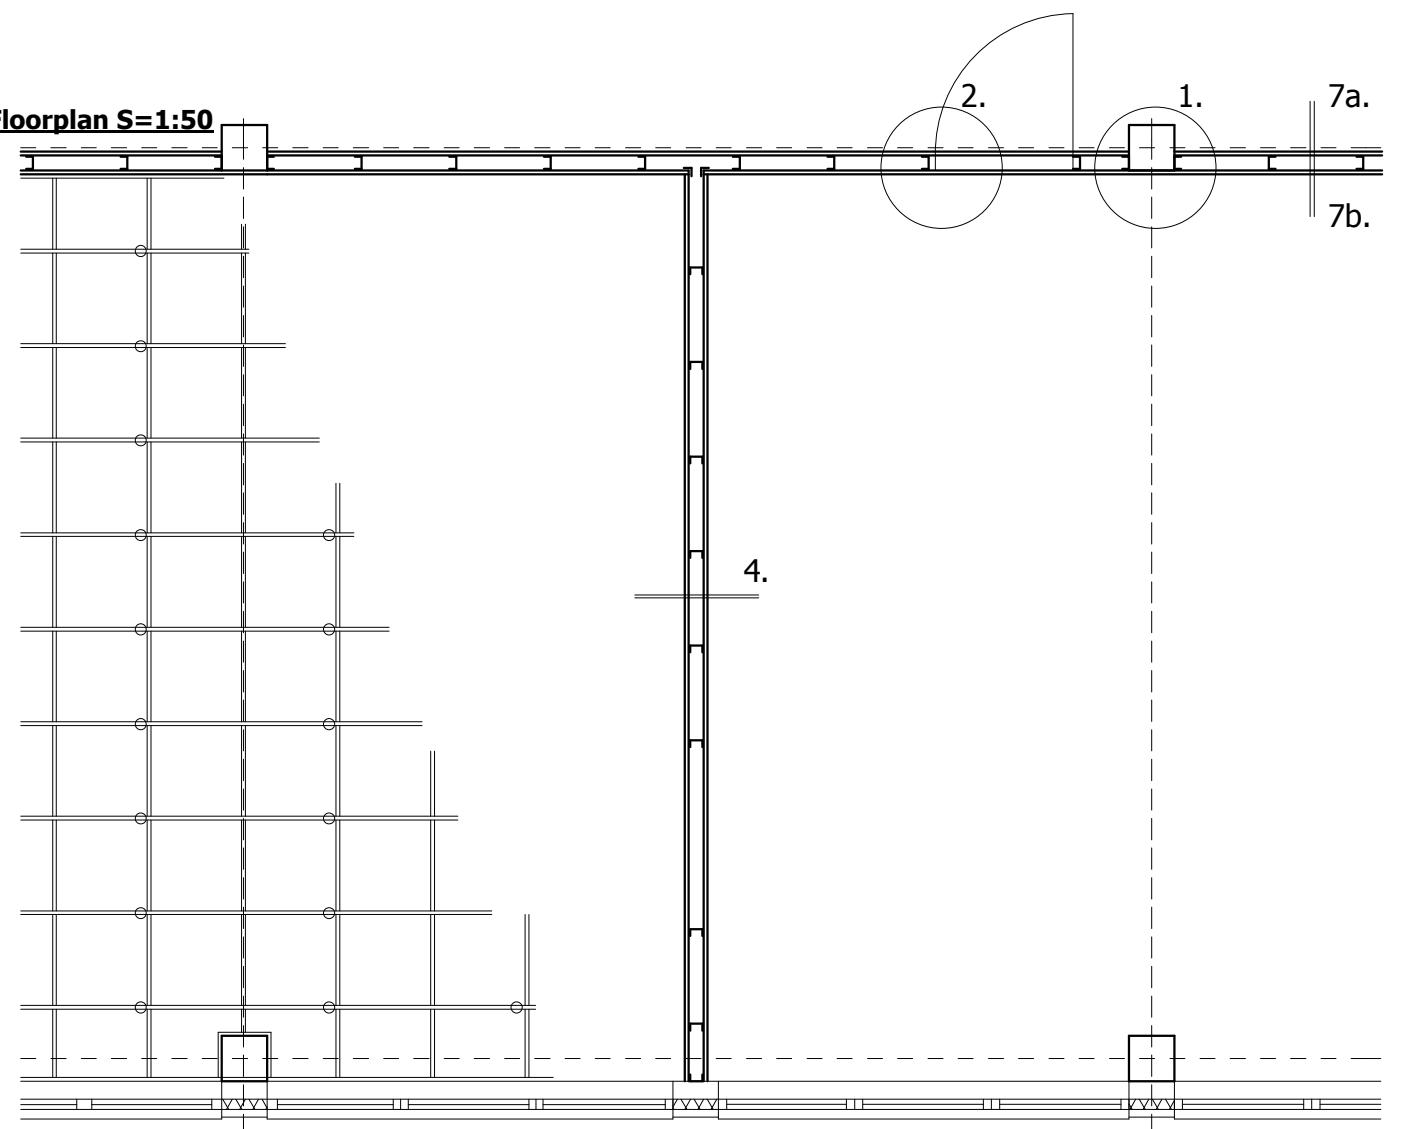

1.