



A-A section S=1:300

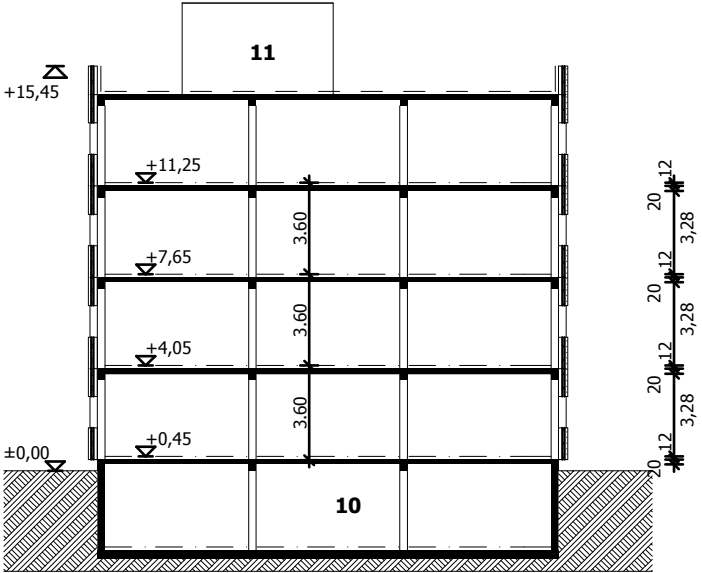


school building:


- 1. classroom
- 2. storage
- 3. classroom
- 4. entrance
- 5. WC
- 6. office (teachers)
- 7. office
- 8. auditorim
- 9. lift
- 10. gymnasium
- 11. boiler-room, ventillation

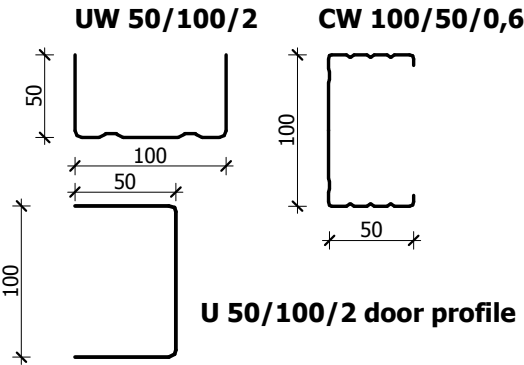

Layout, 1st floor S=1:300

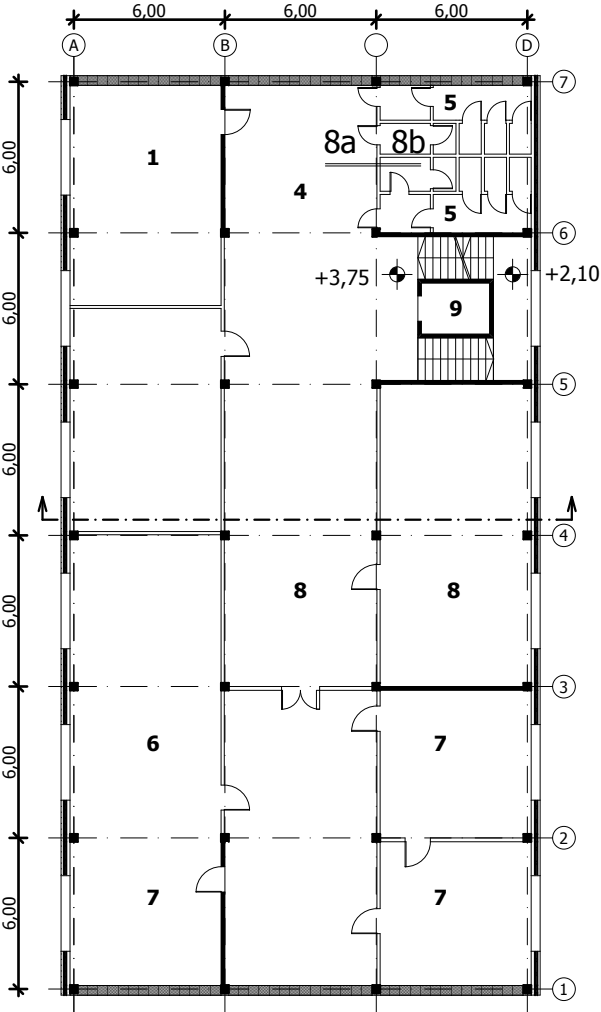

Section and view of wall S=1:50

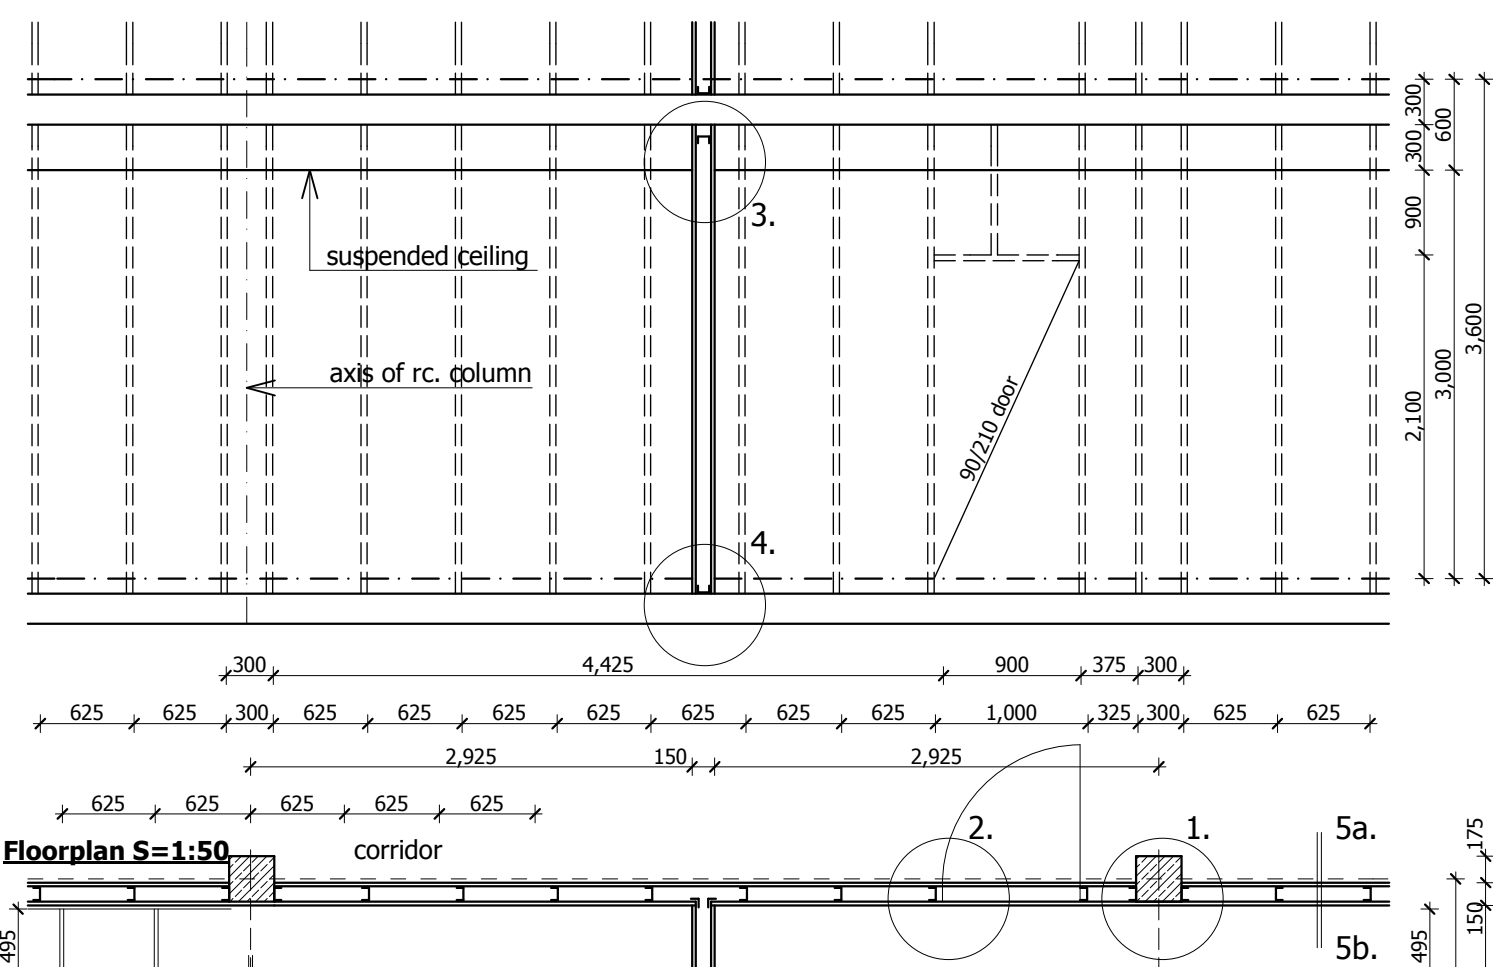

Floorplan S=1:50

