






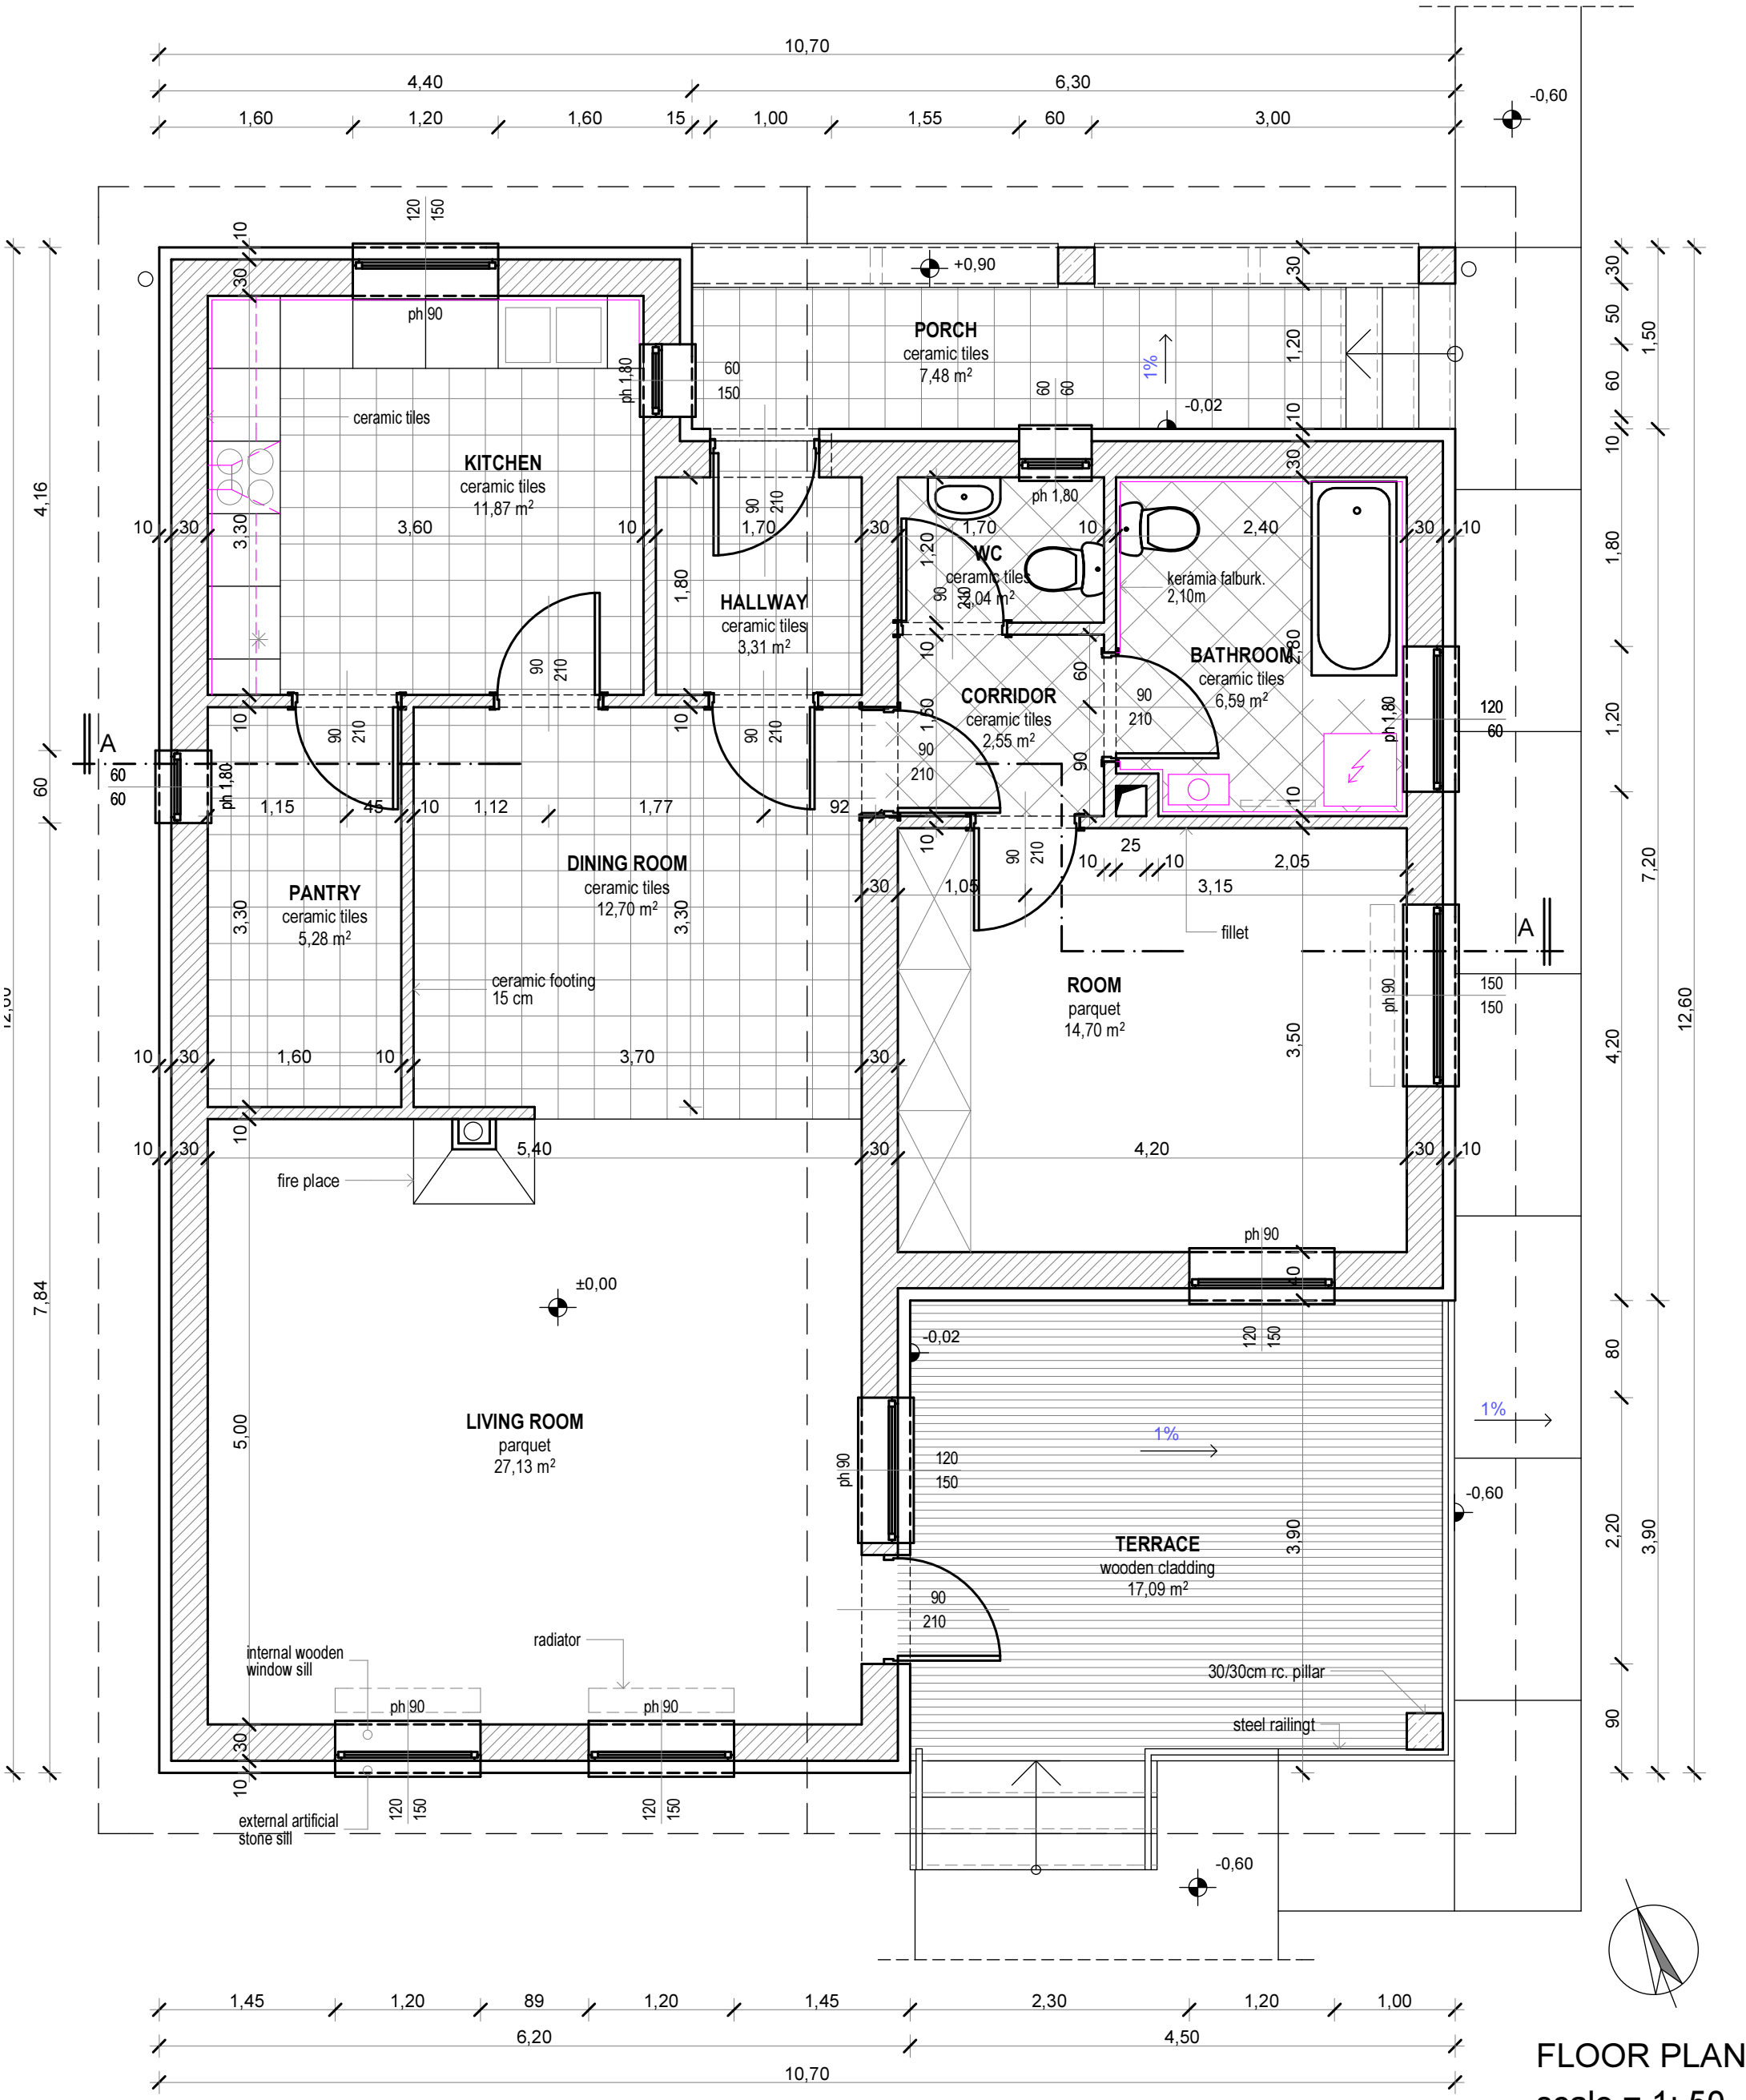

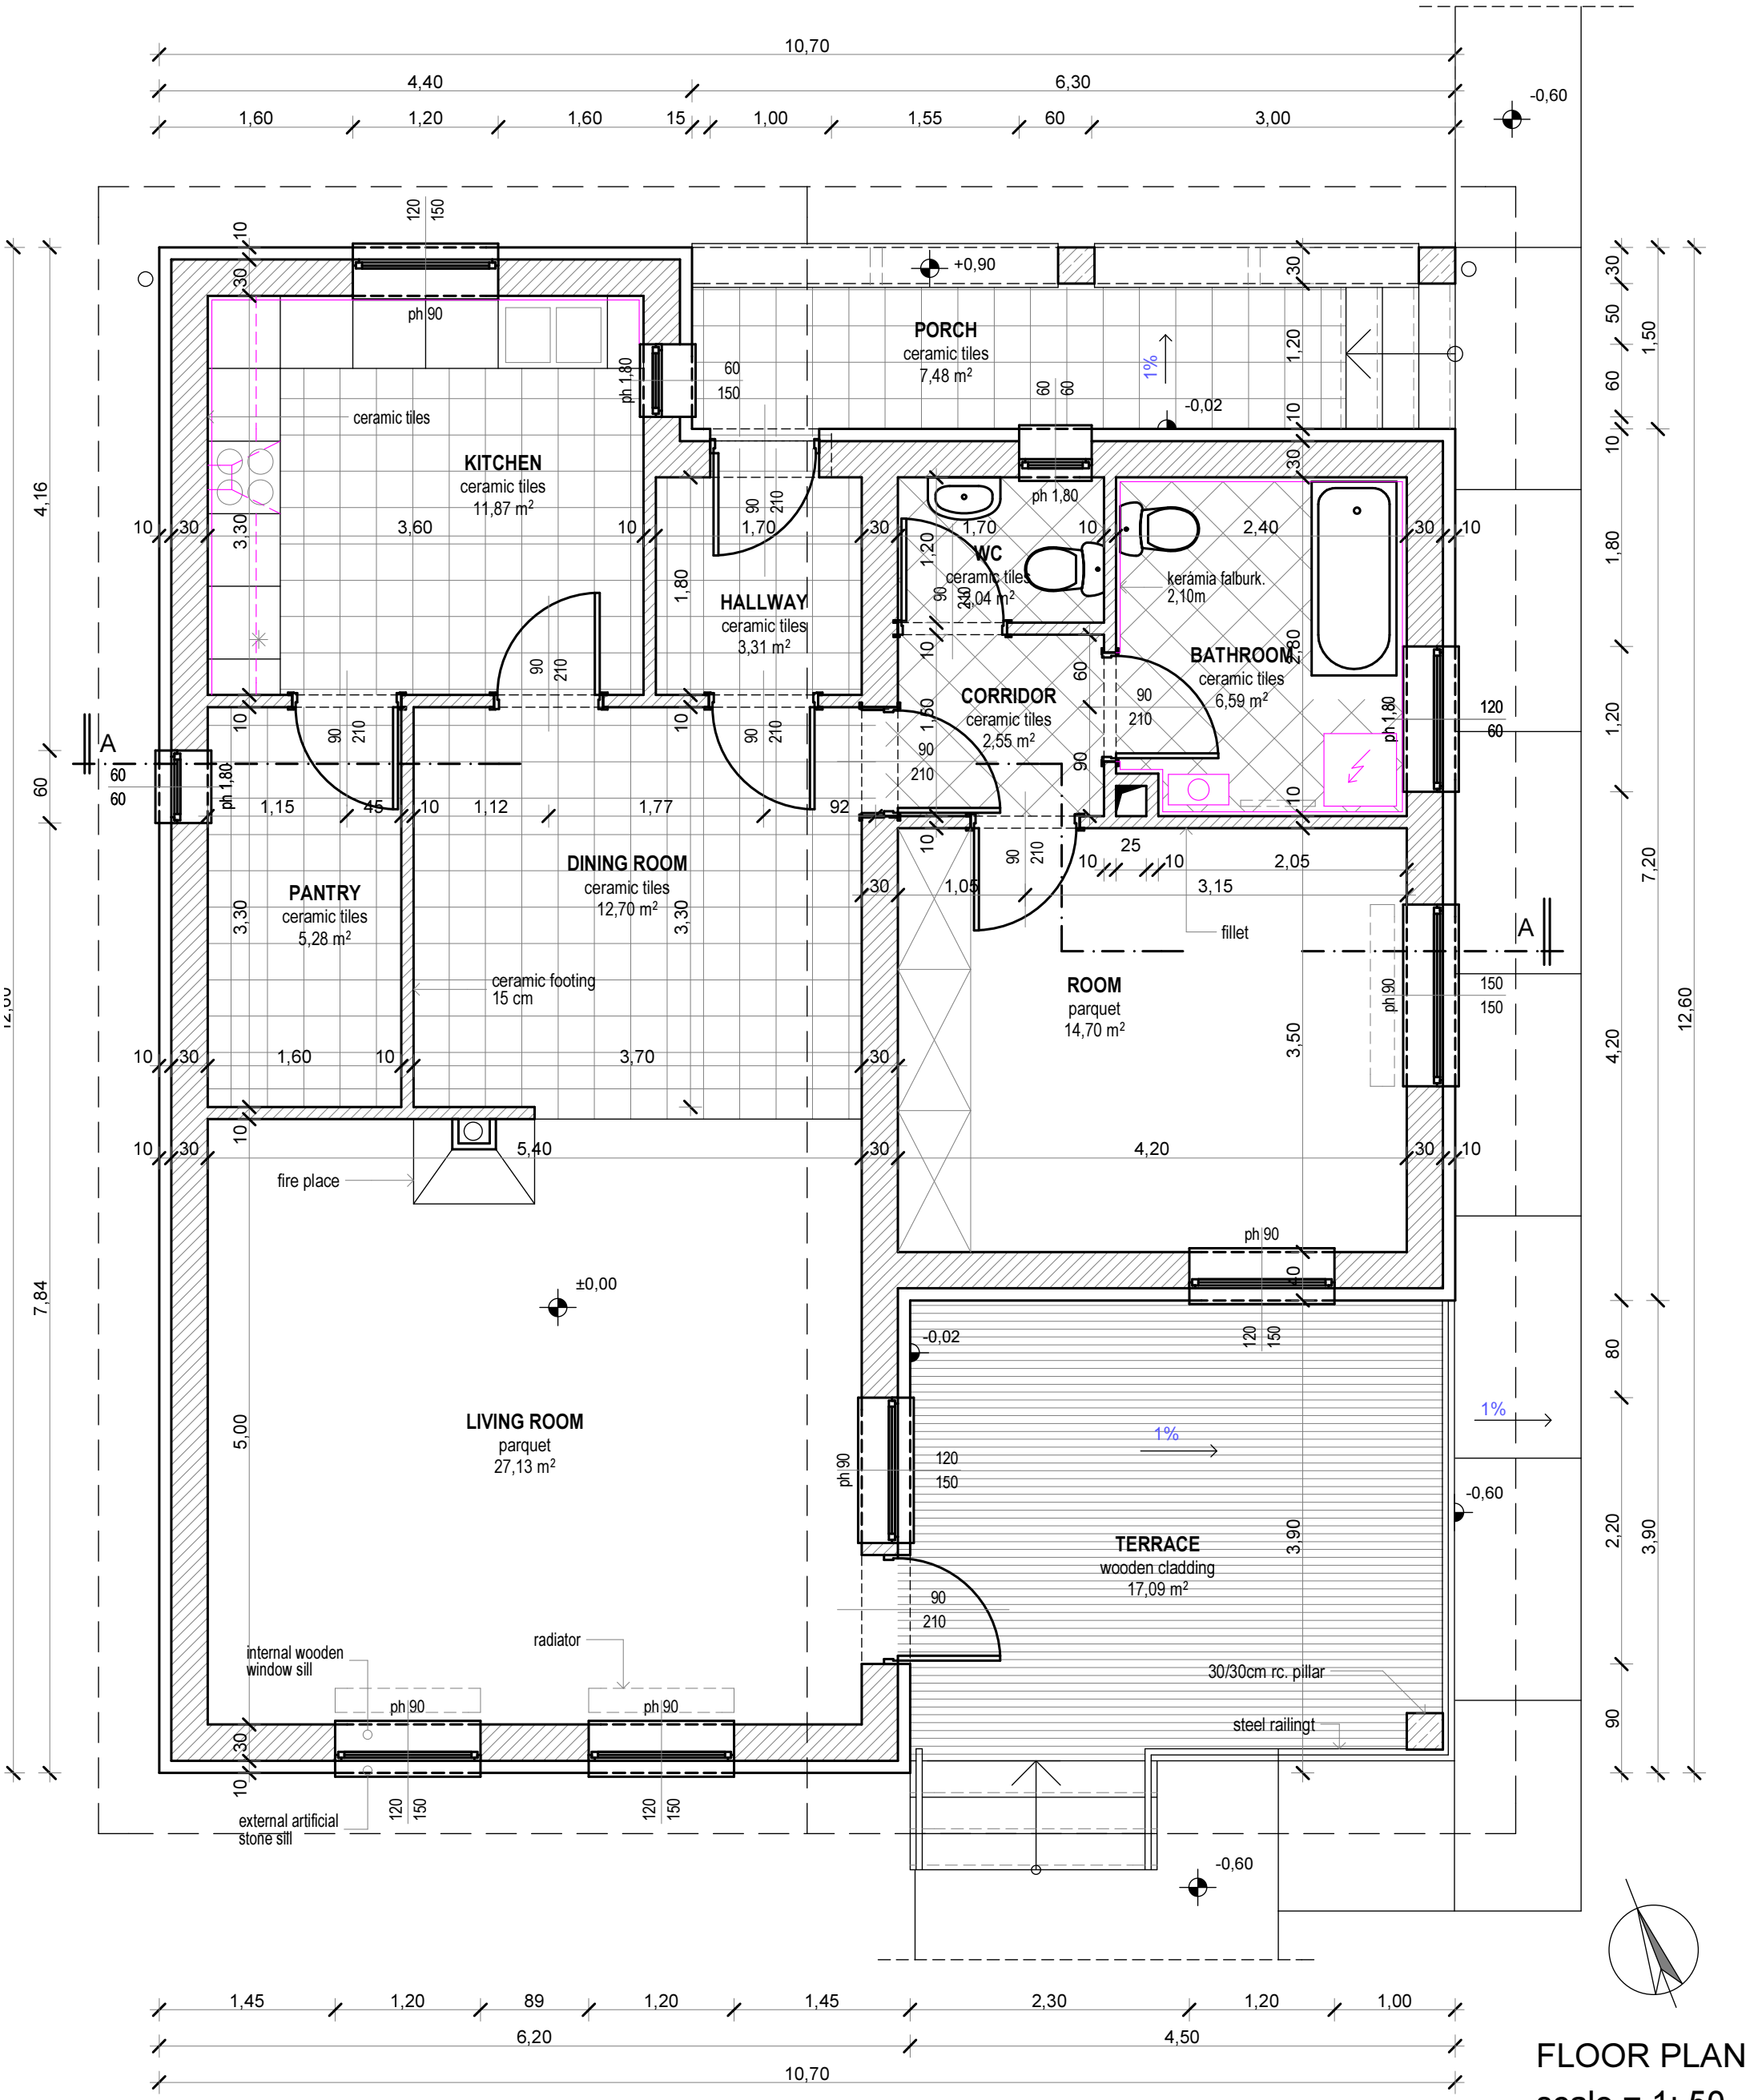

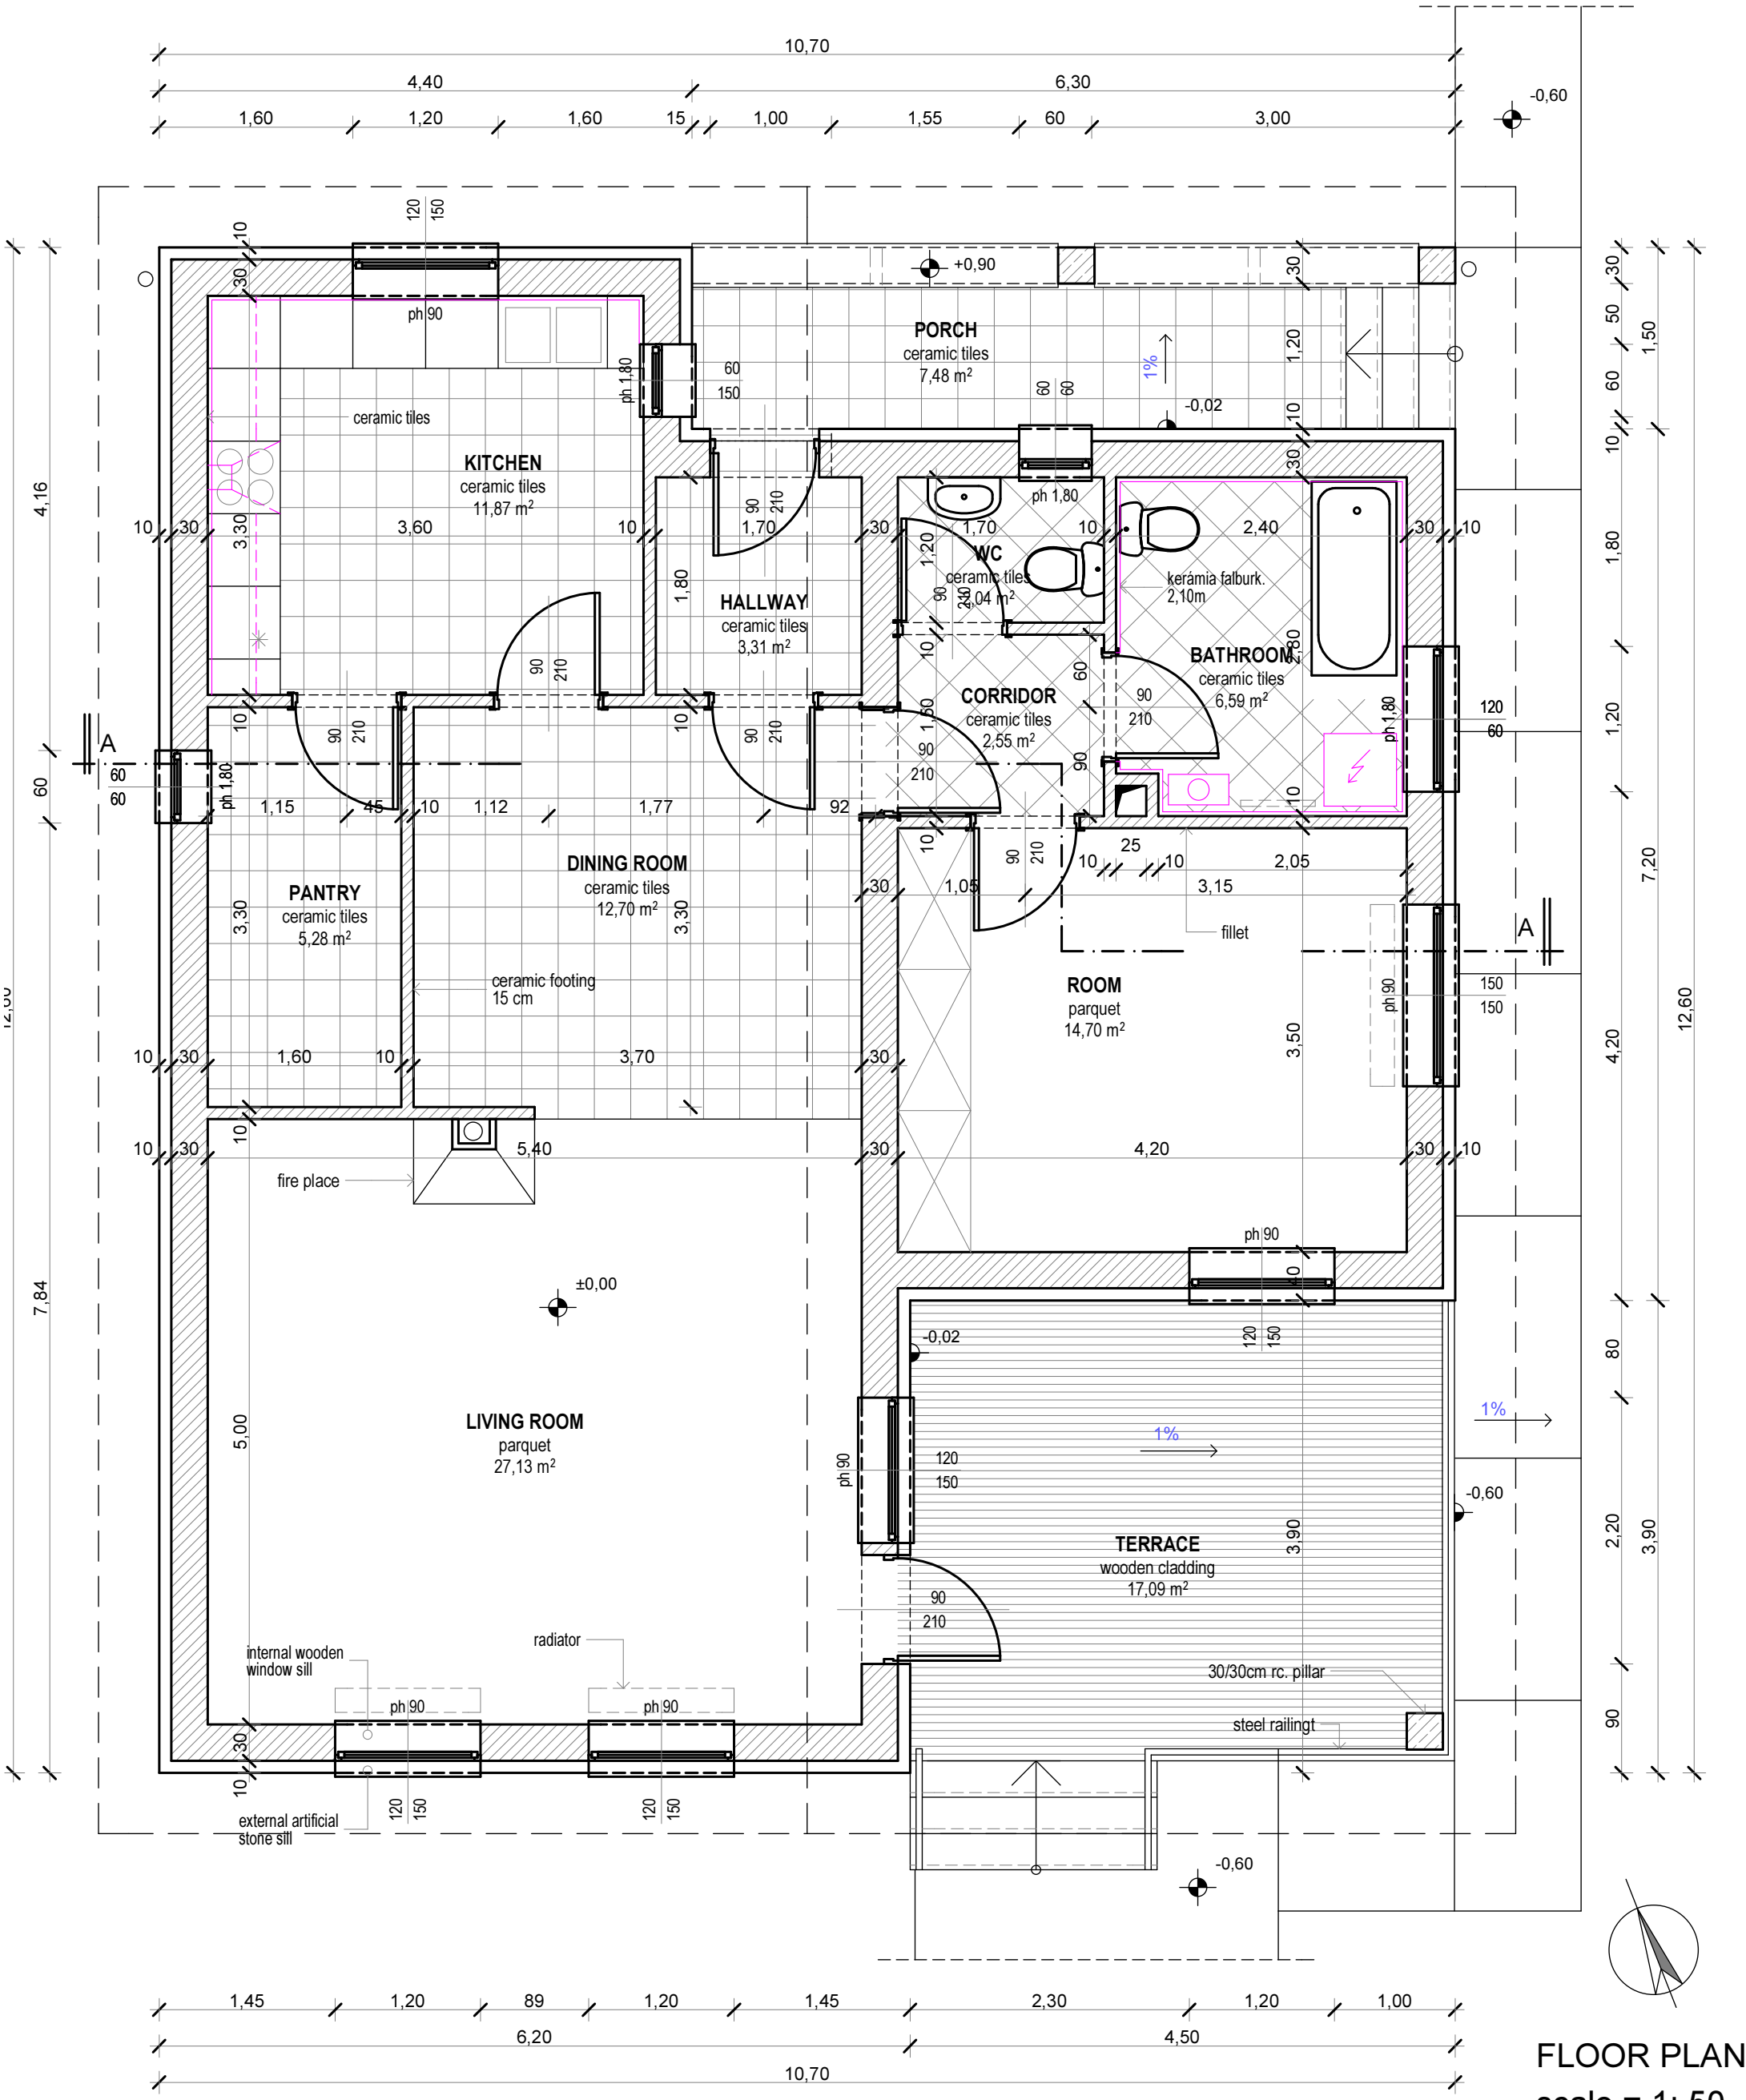

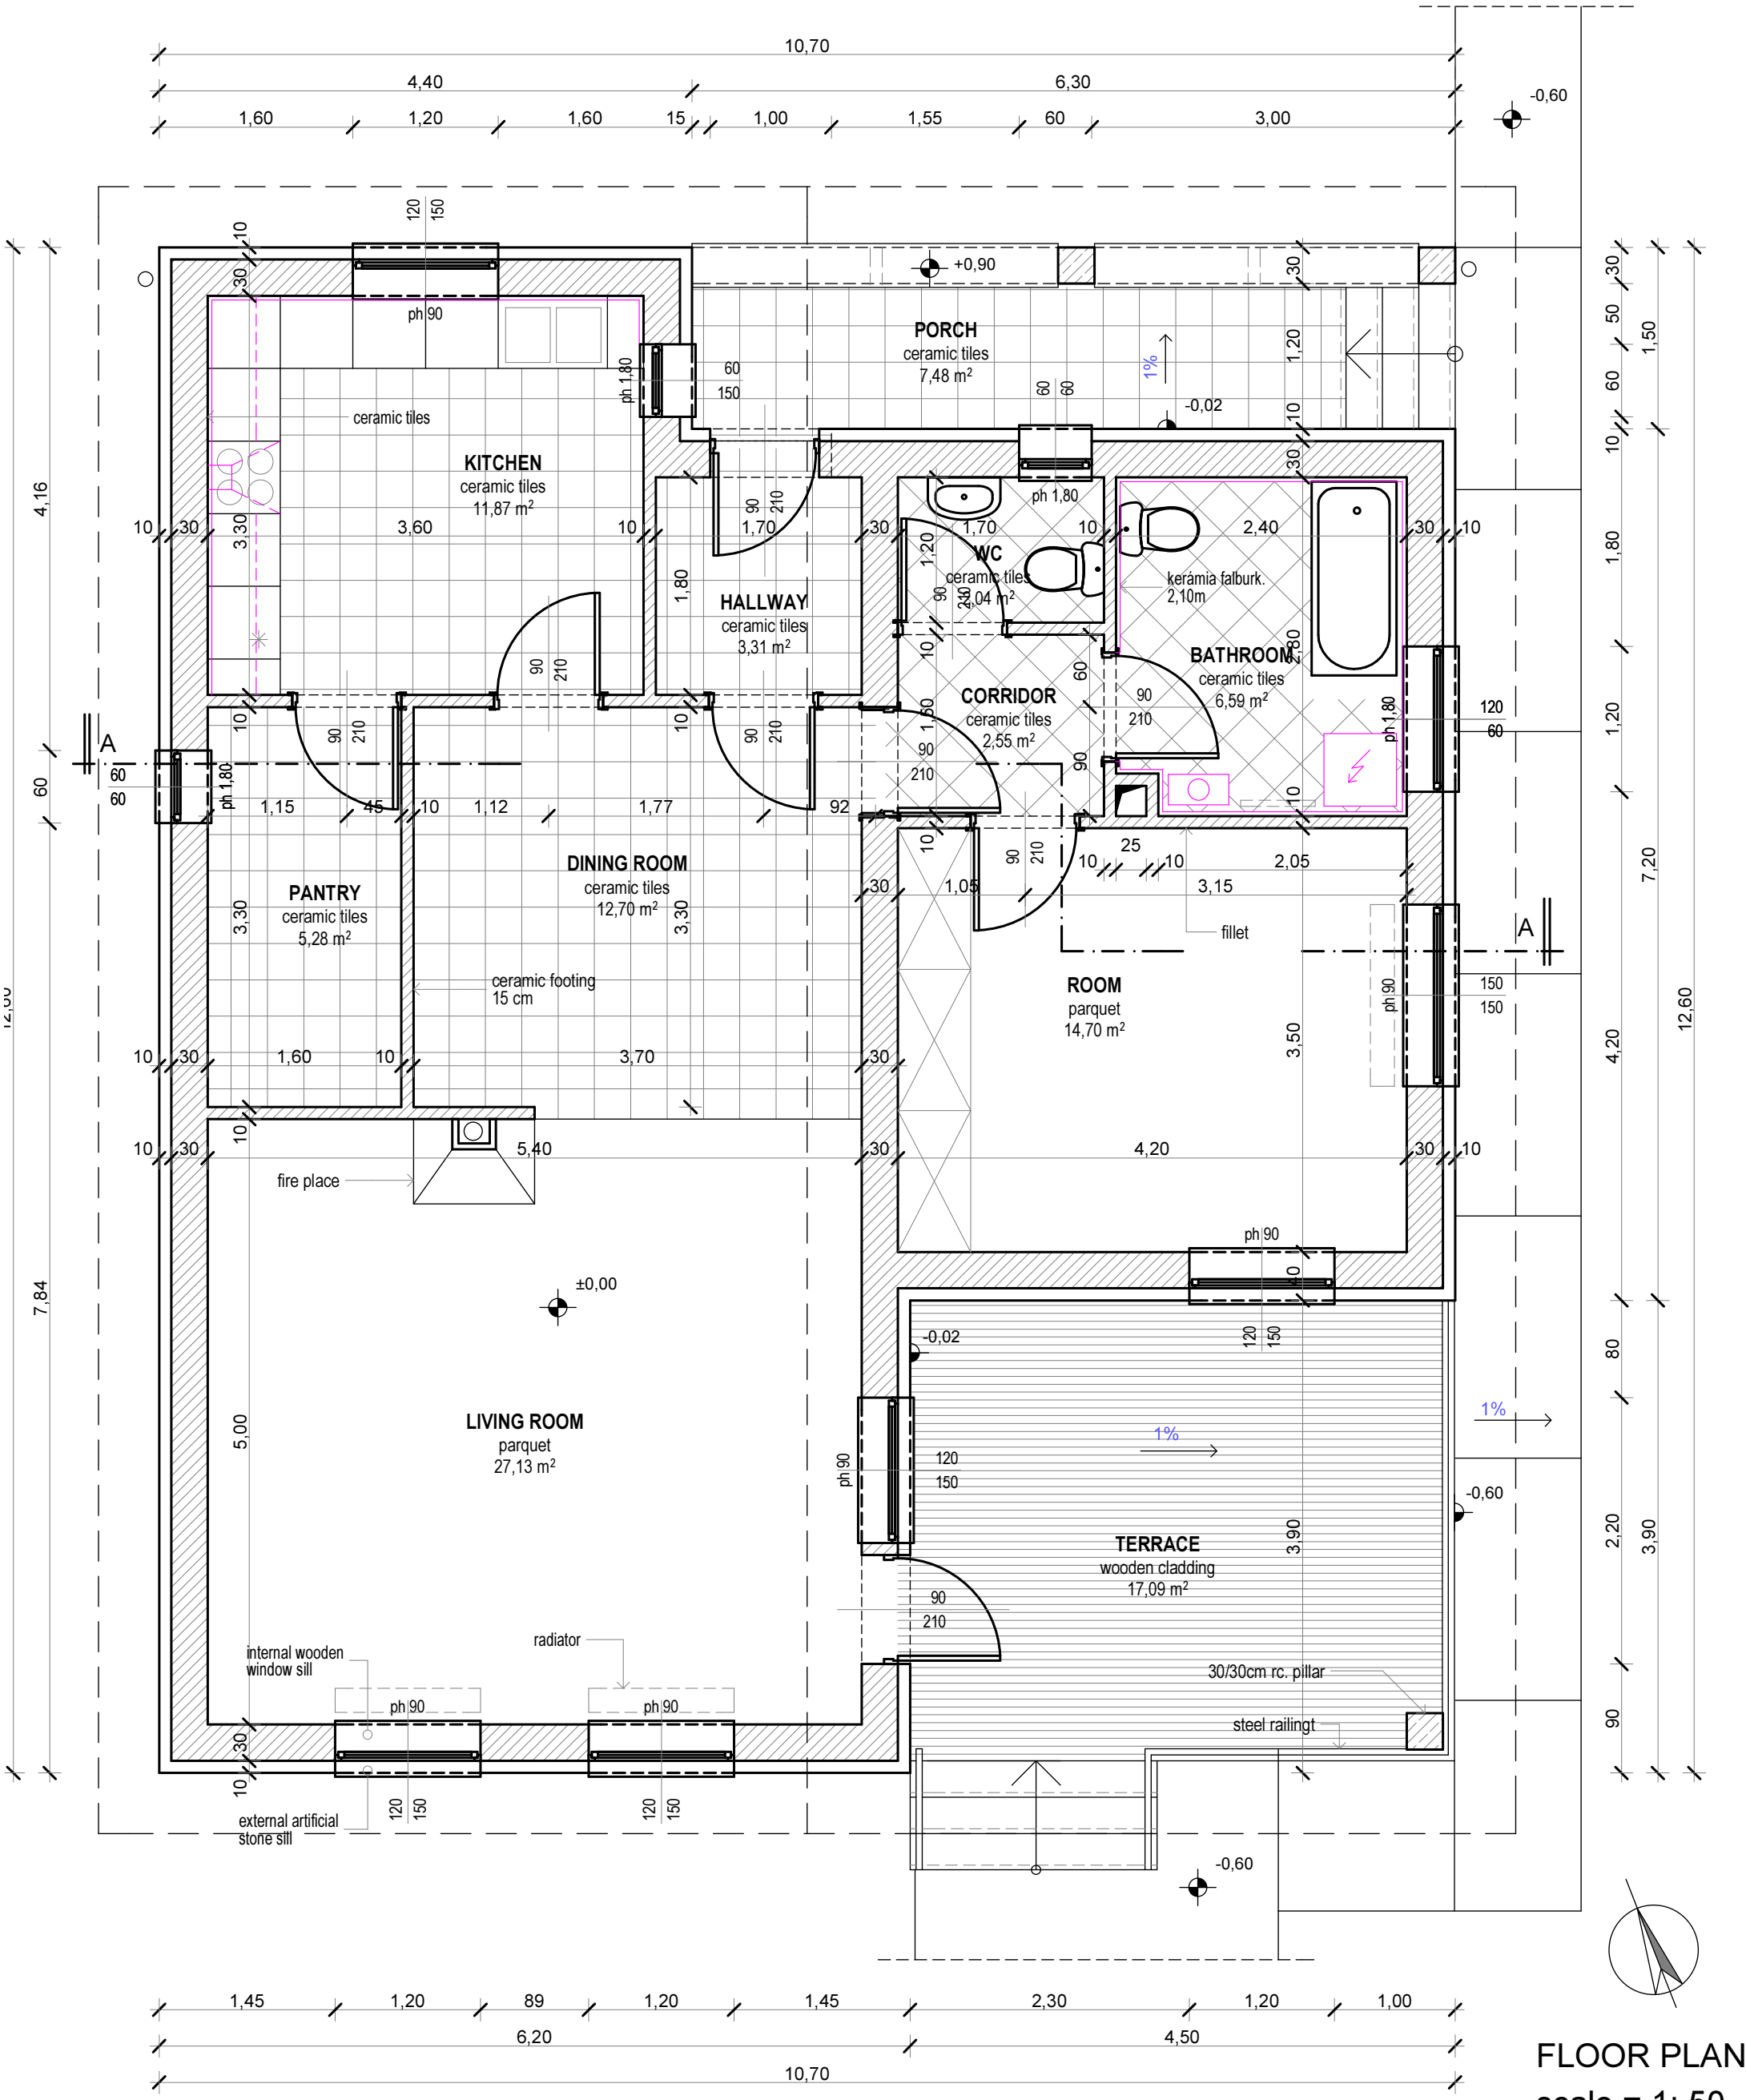

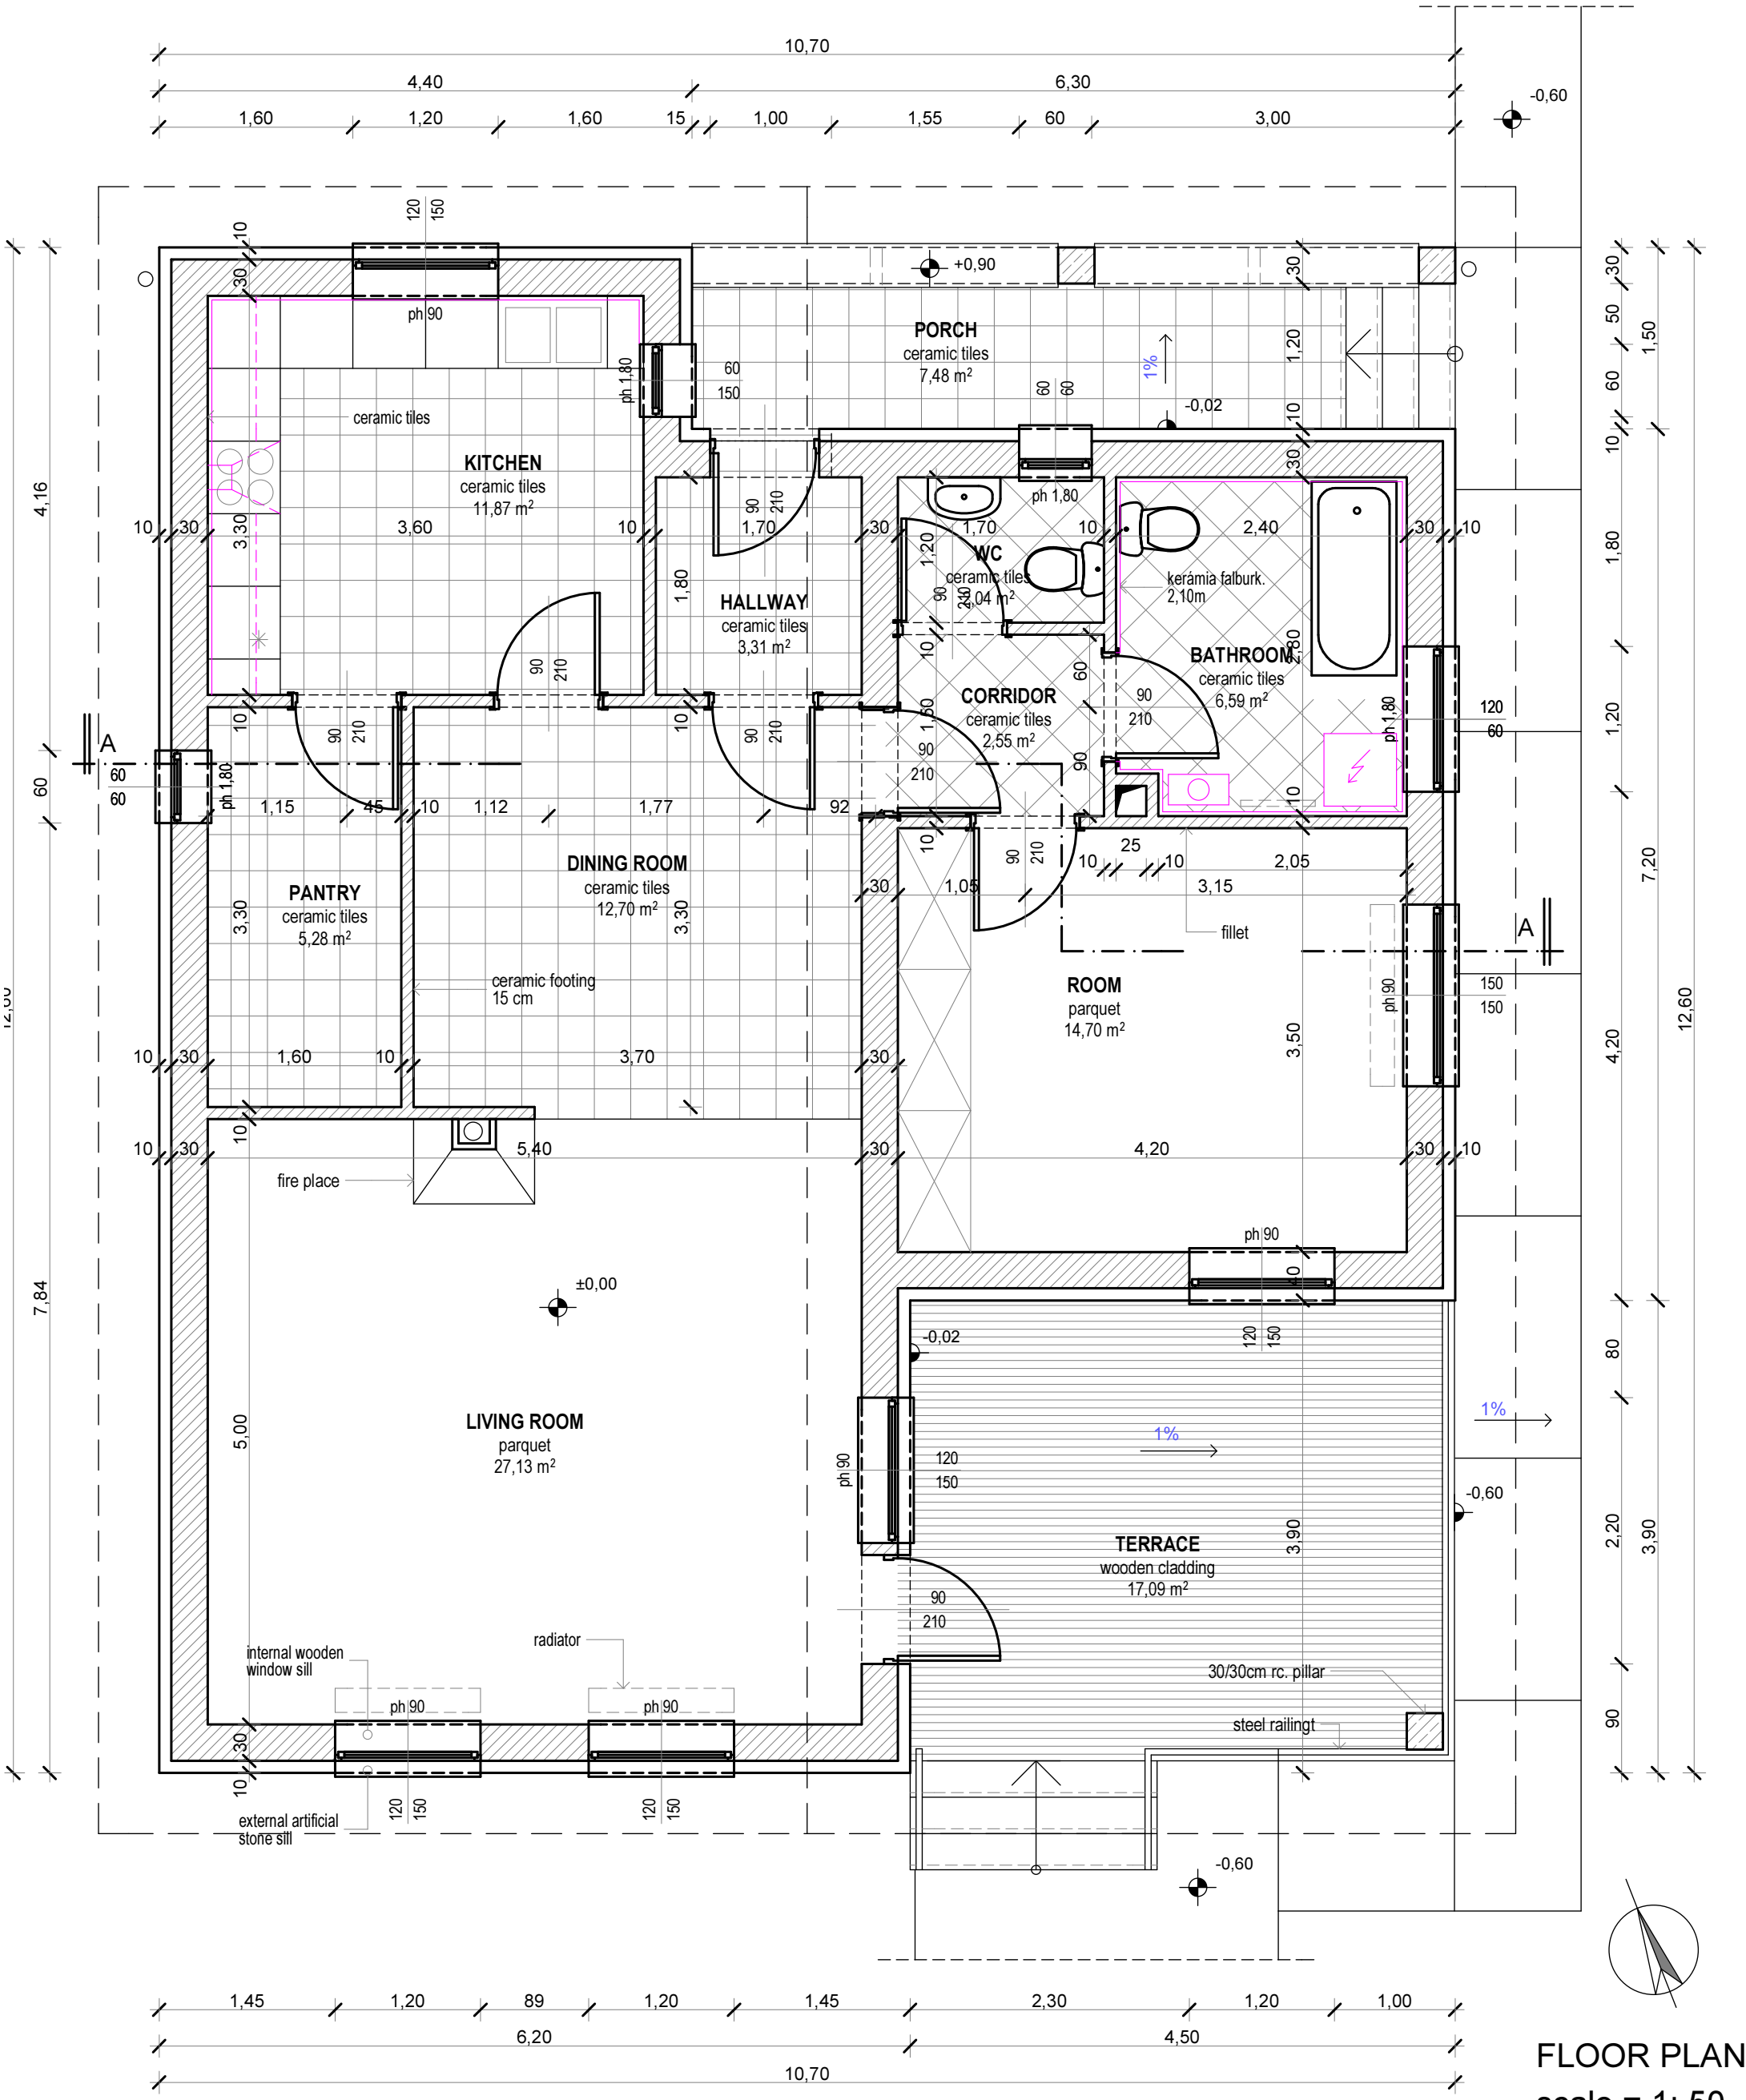

FLOOR PLAN
scale = 1: 50

