




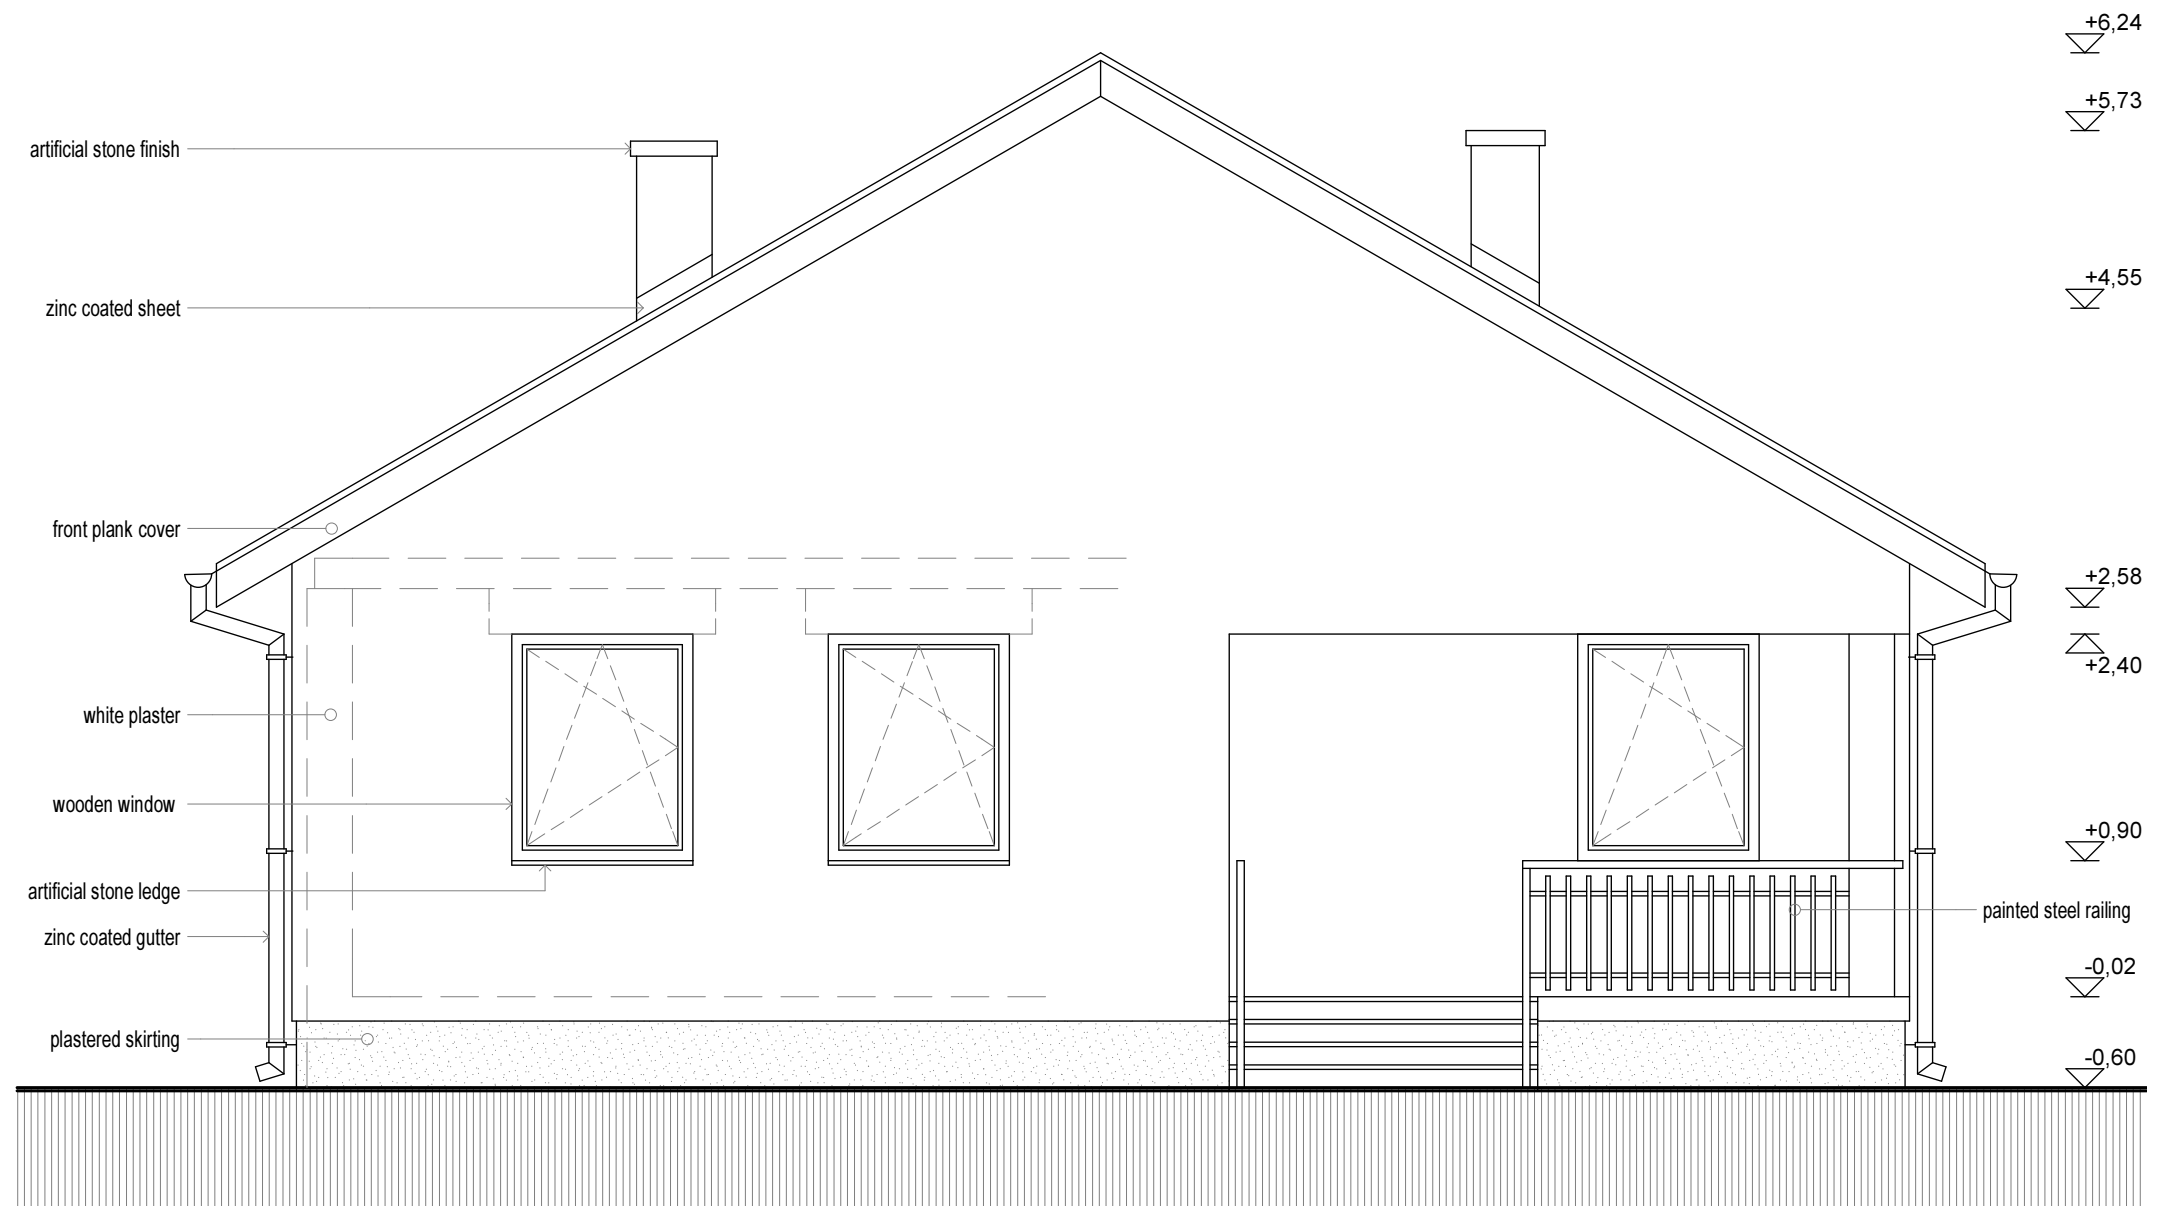


SOUTH ELEVATION    scale = 1: 50

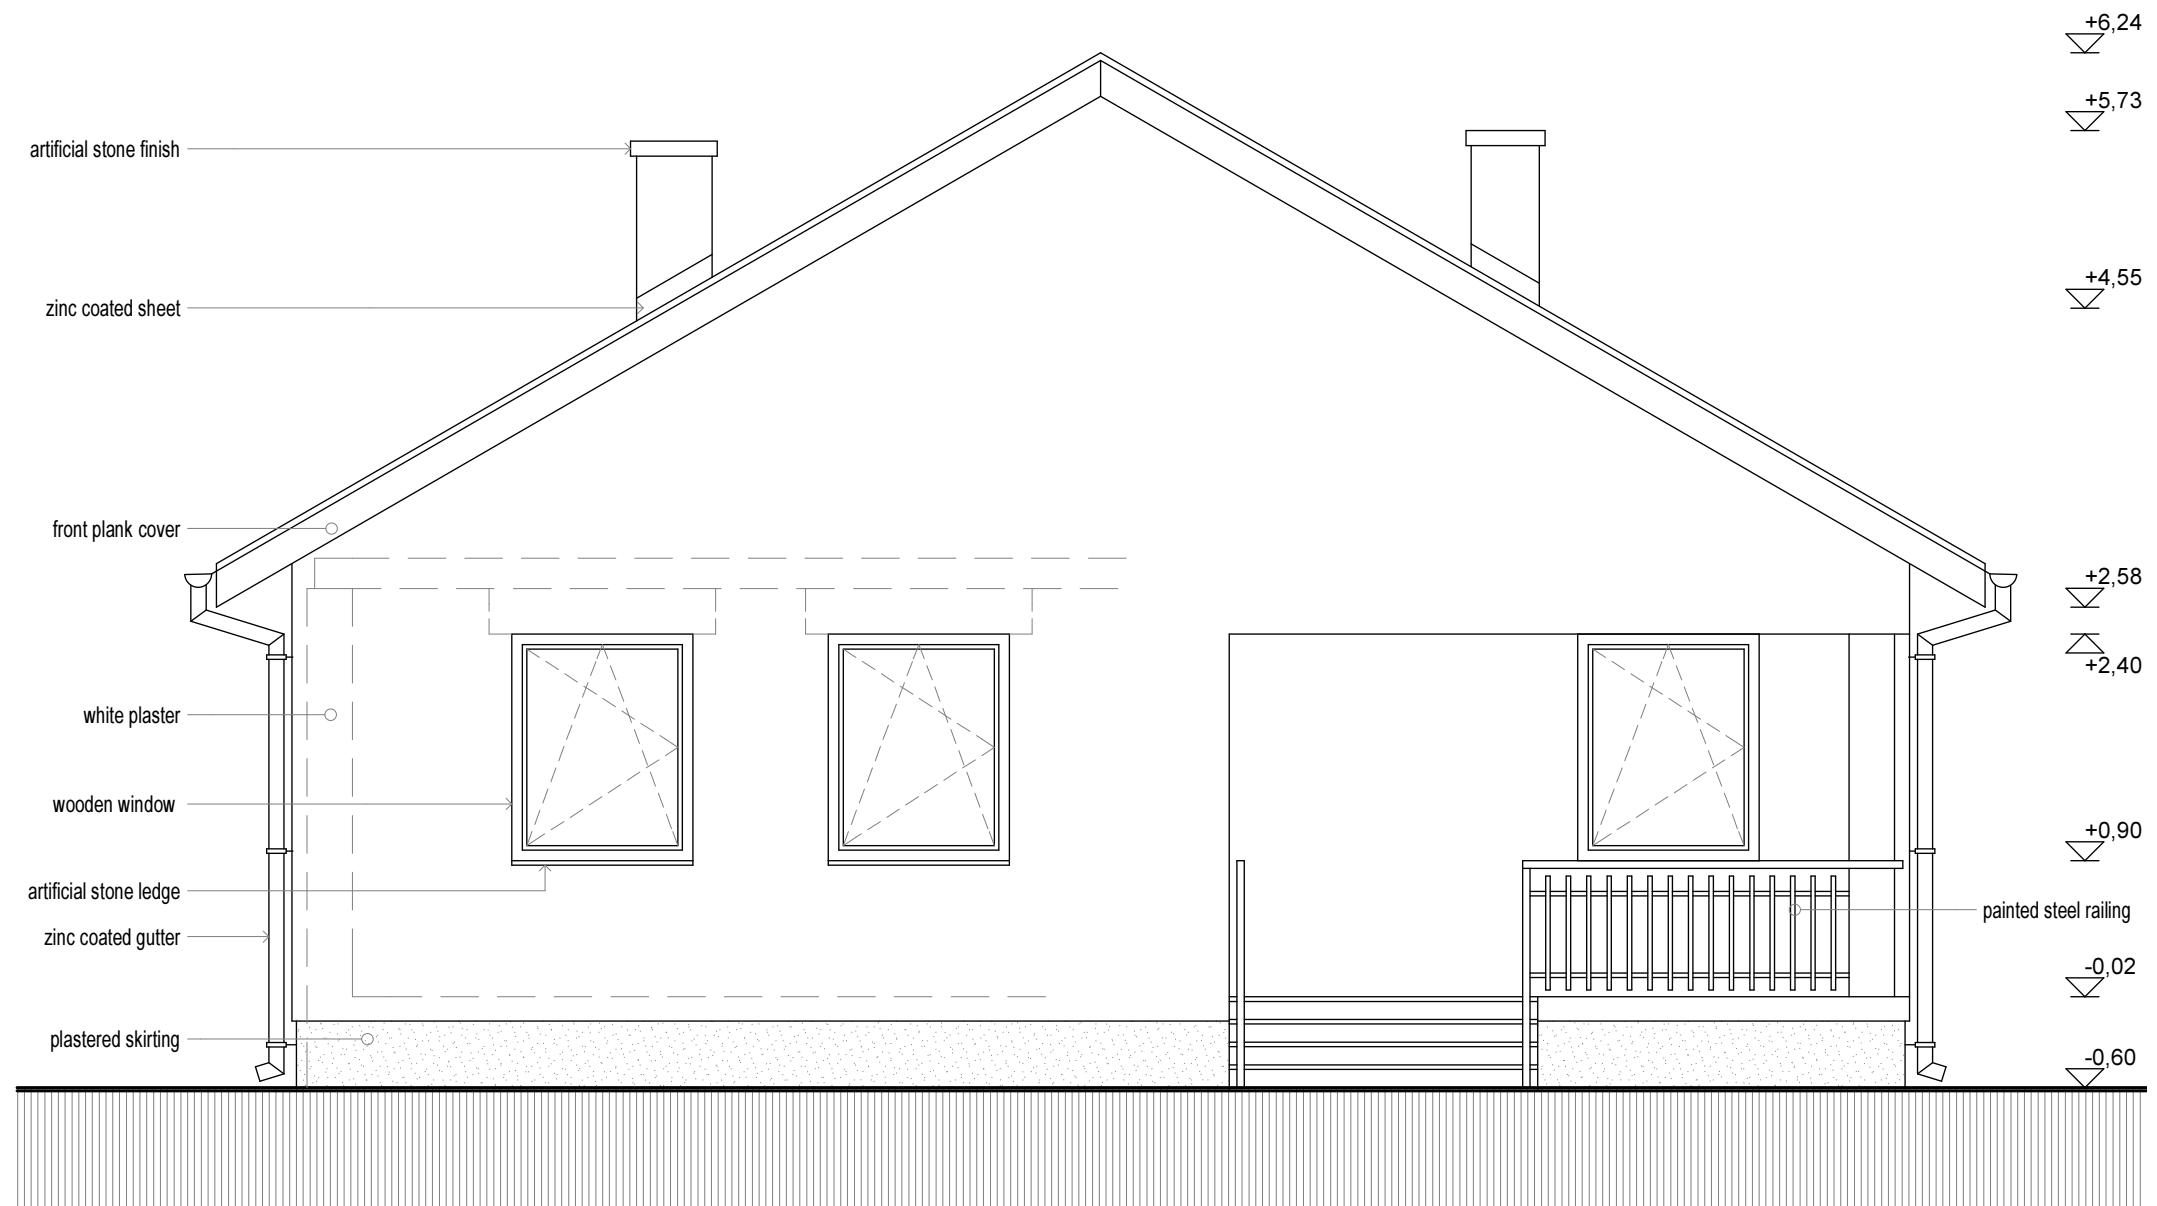


SOUTH ELEVATION    scale = 1: 50

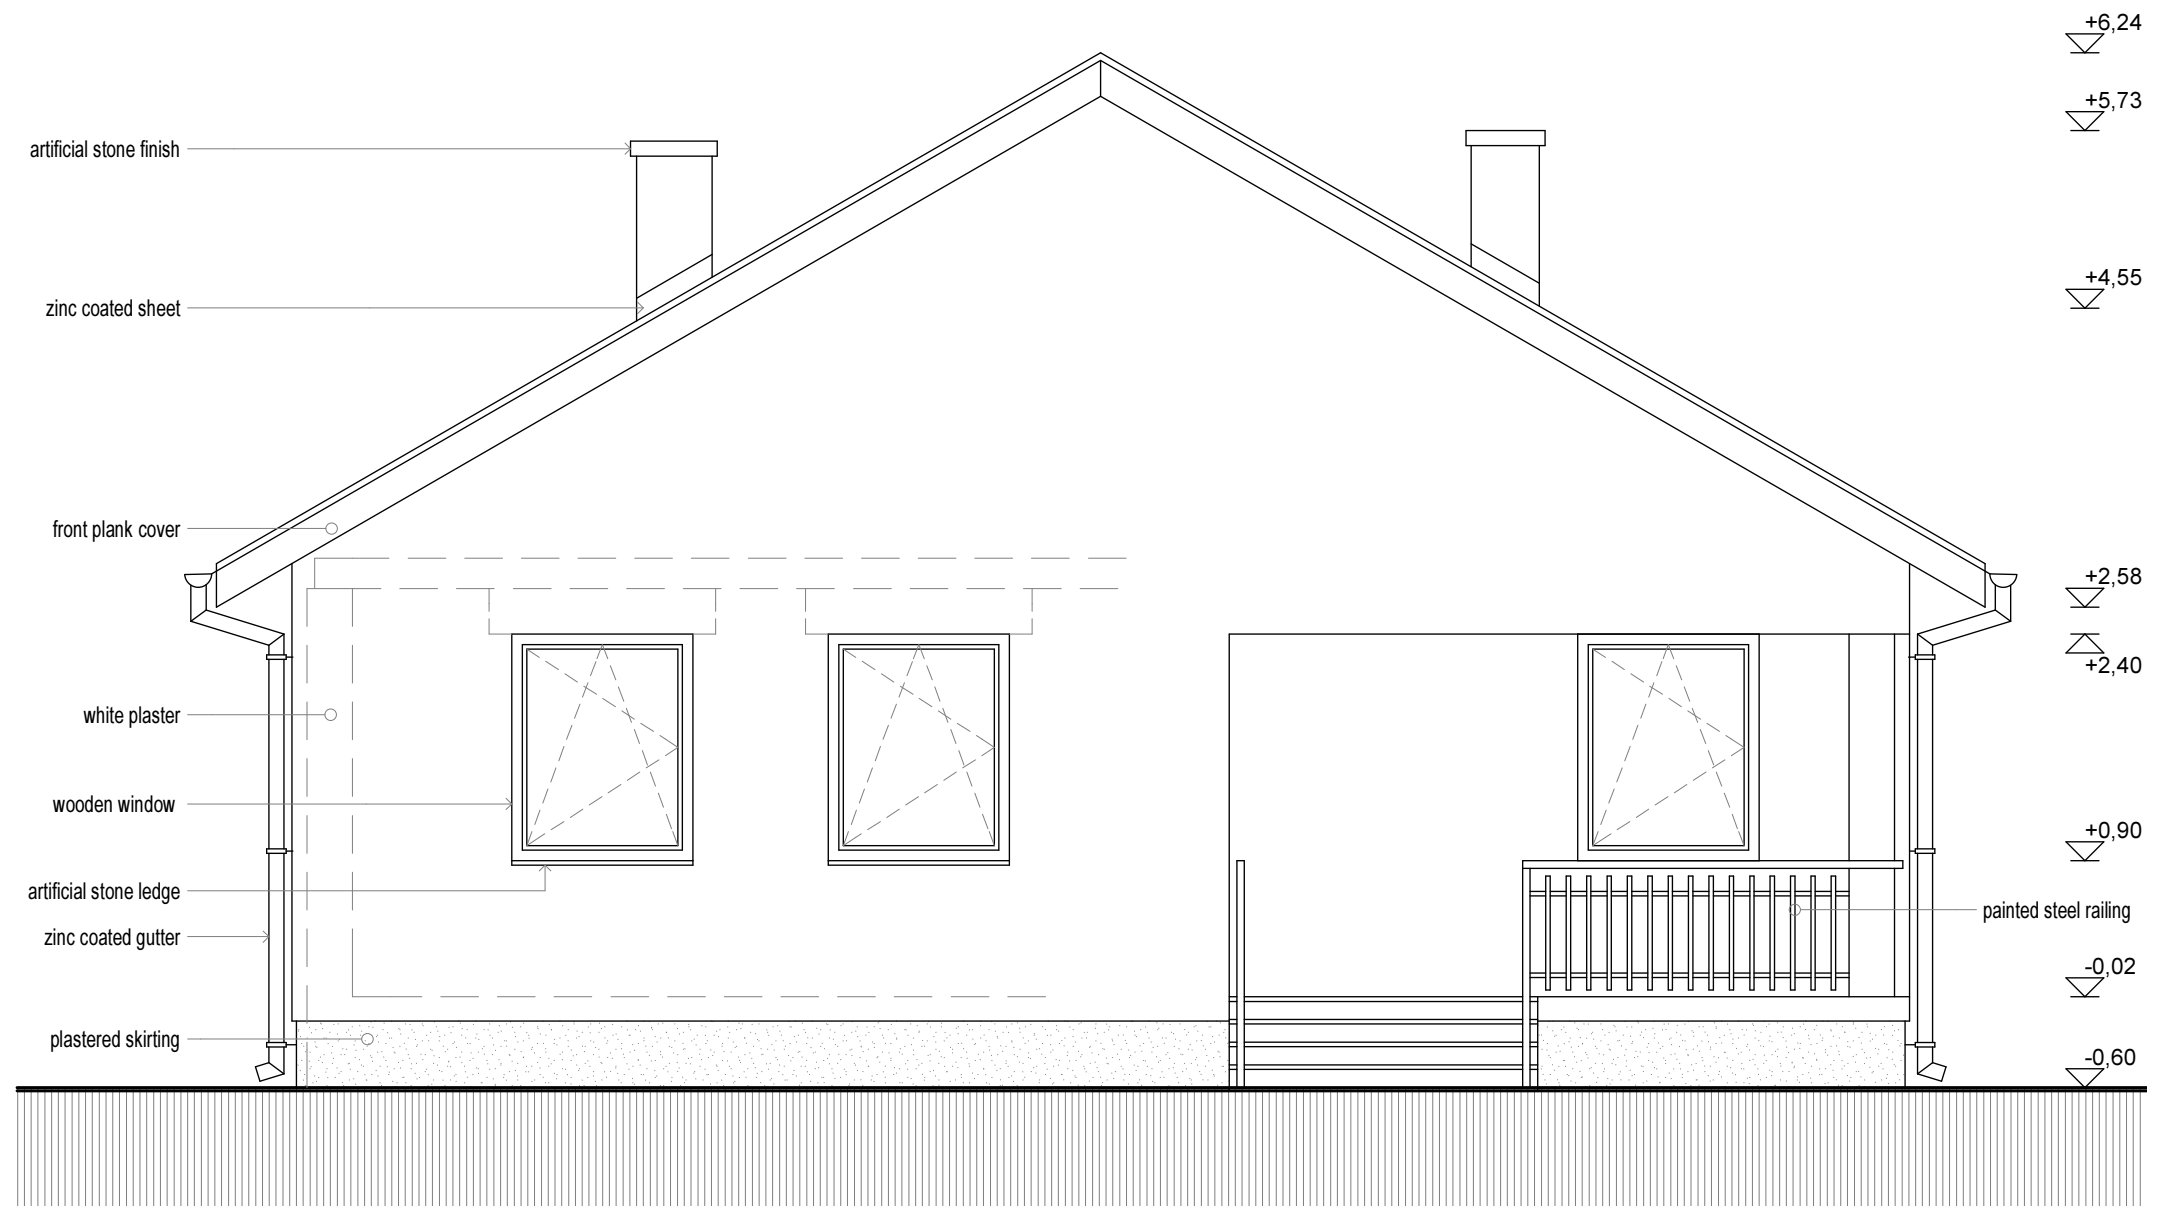


SOUTH ELEVATION    scale = 1: 50

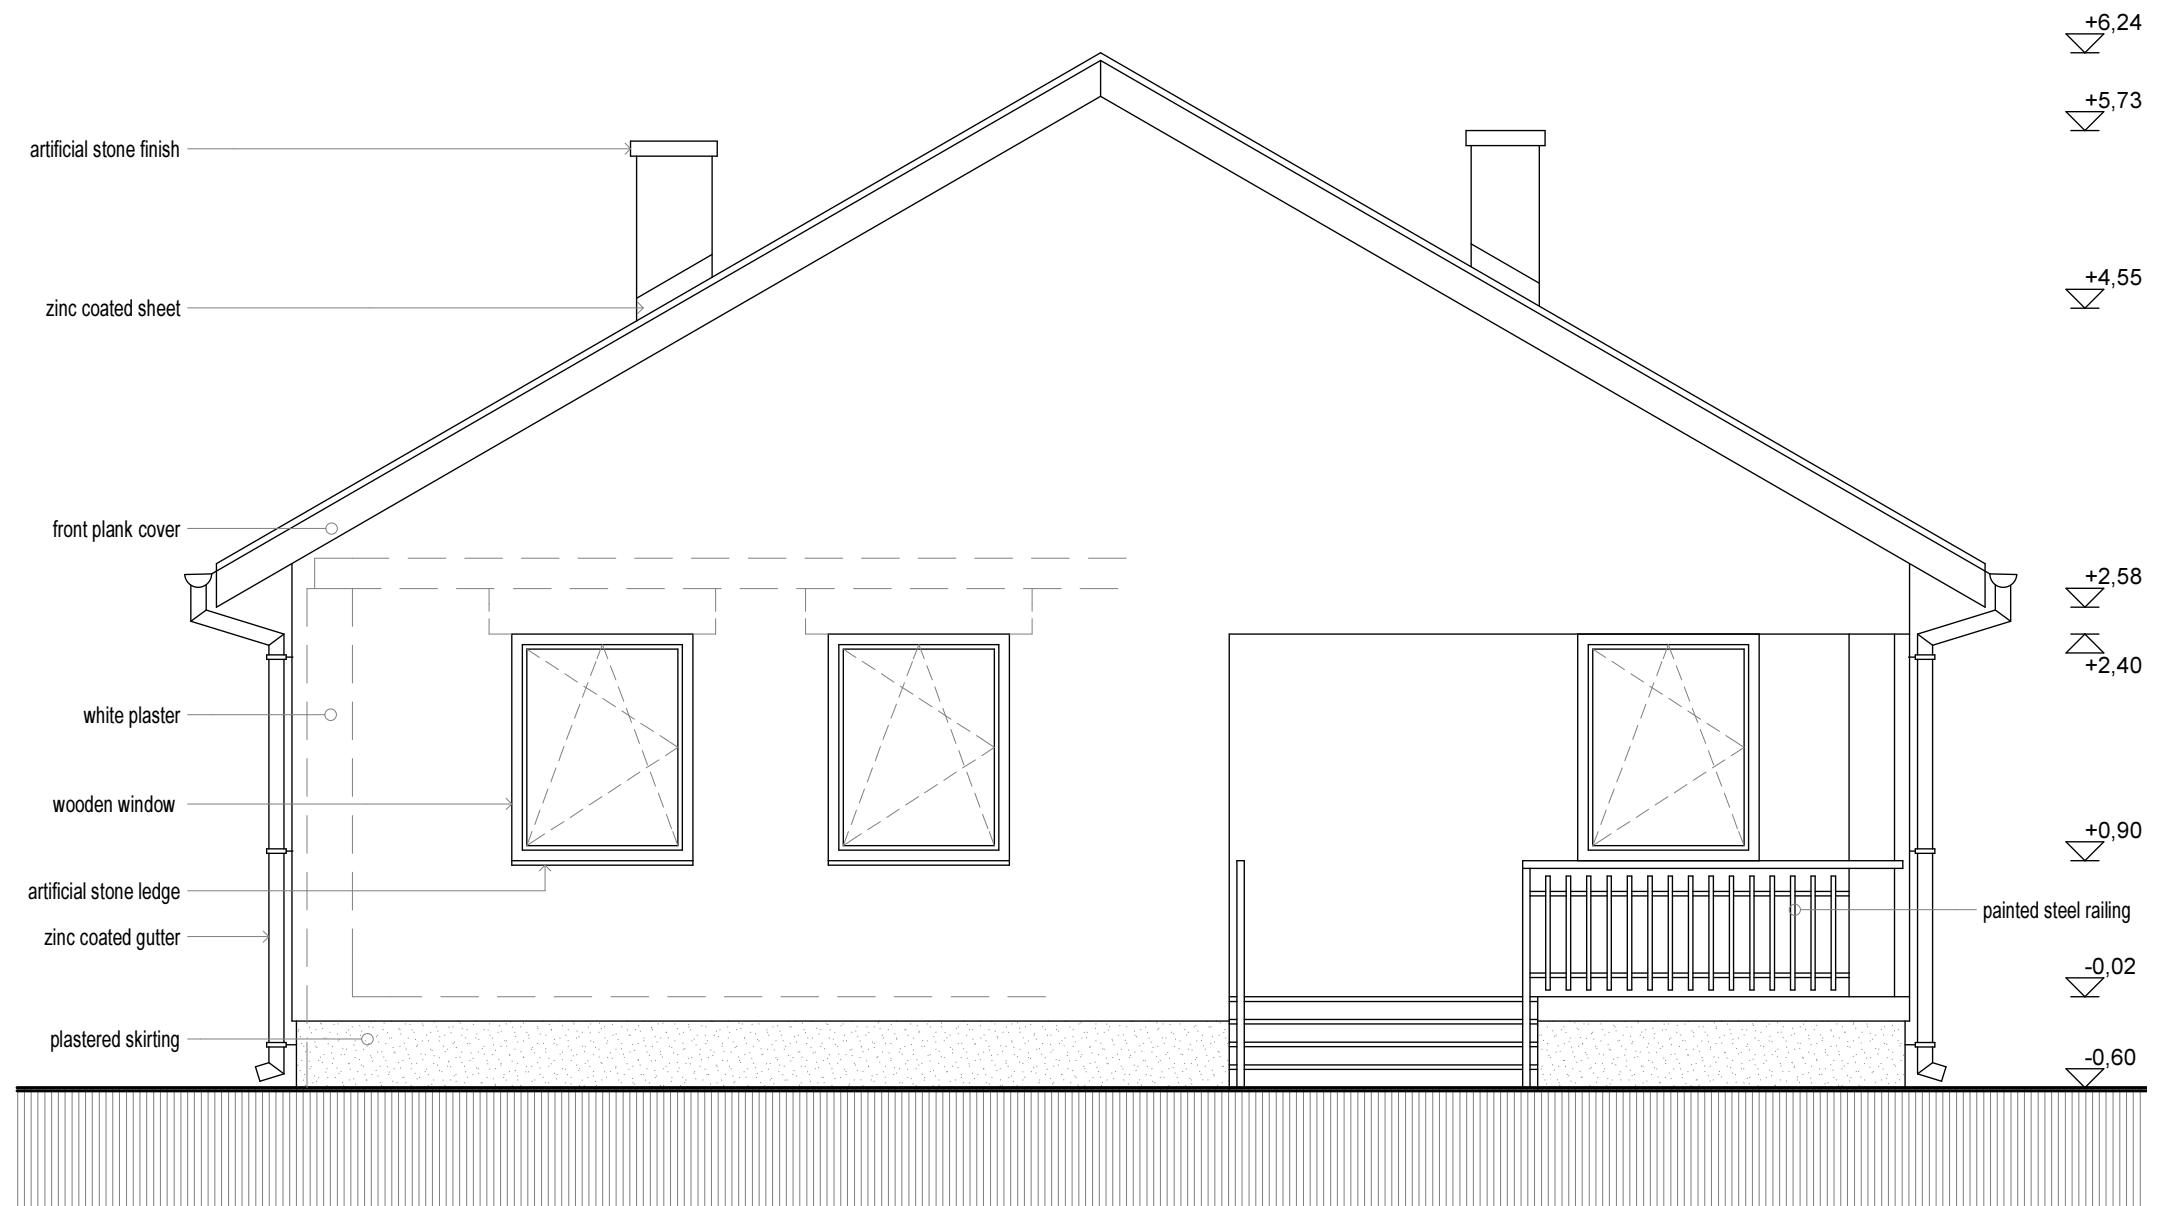

SOUTH ELEVATION scale = 1: 50

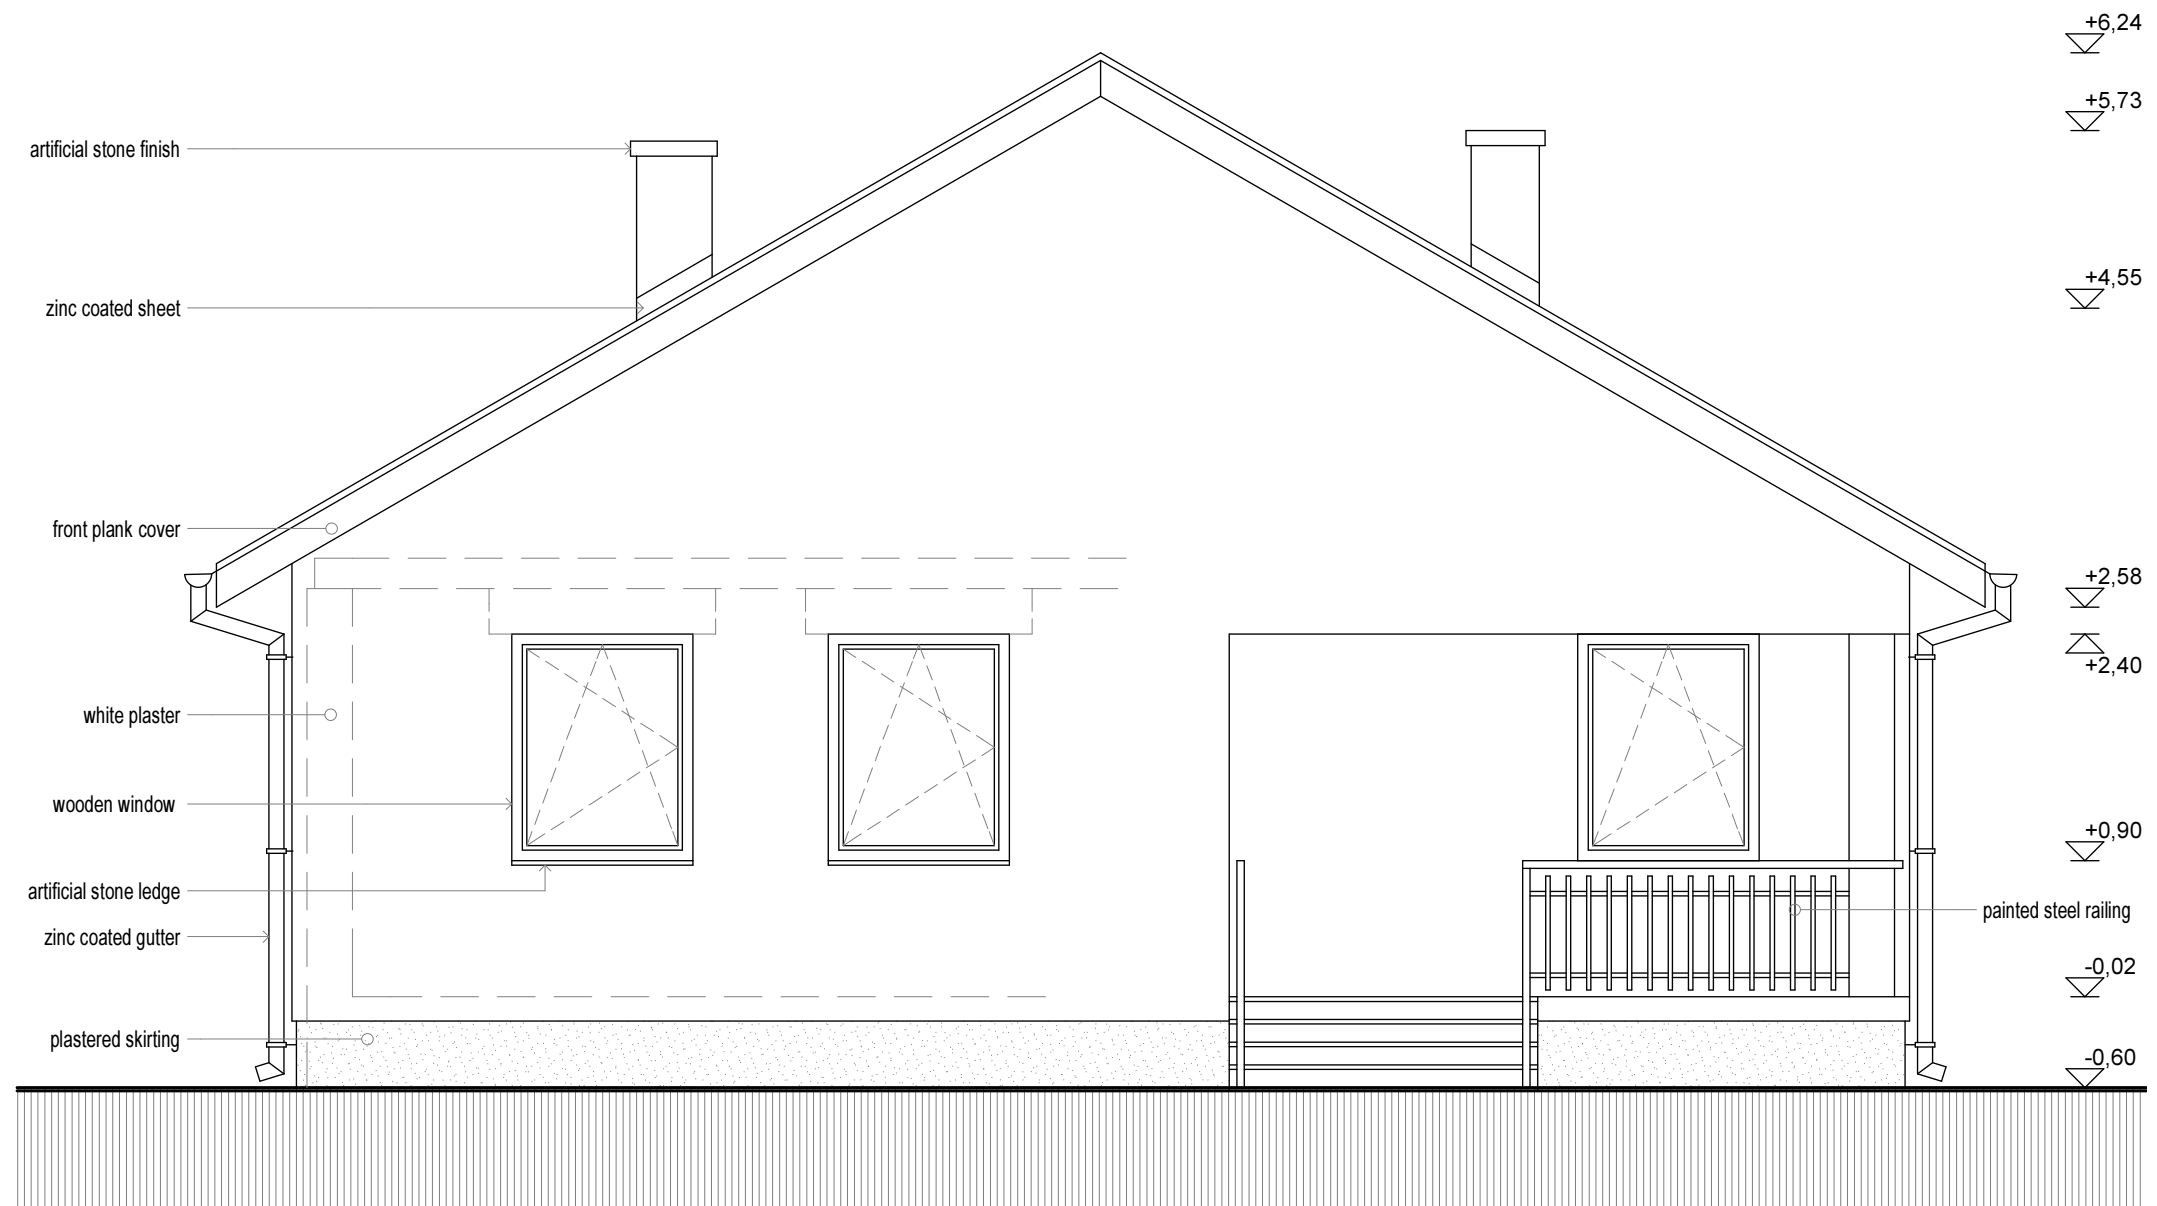

SOUTH ELEVATION scale = 1: 50

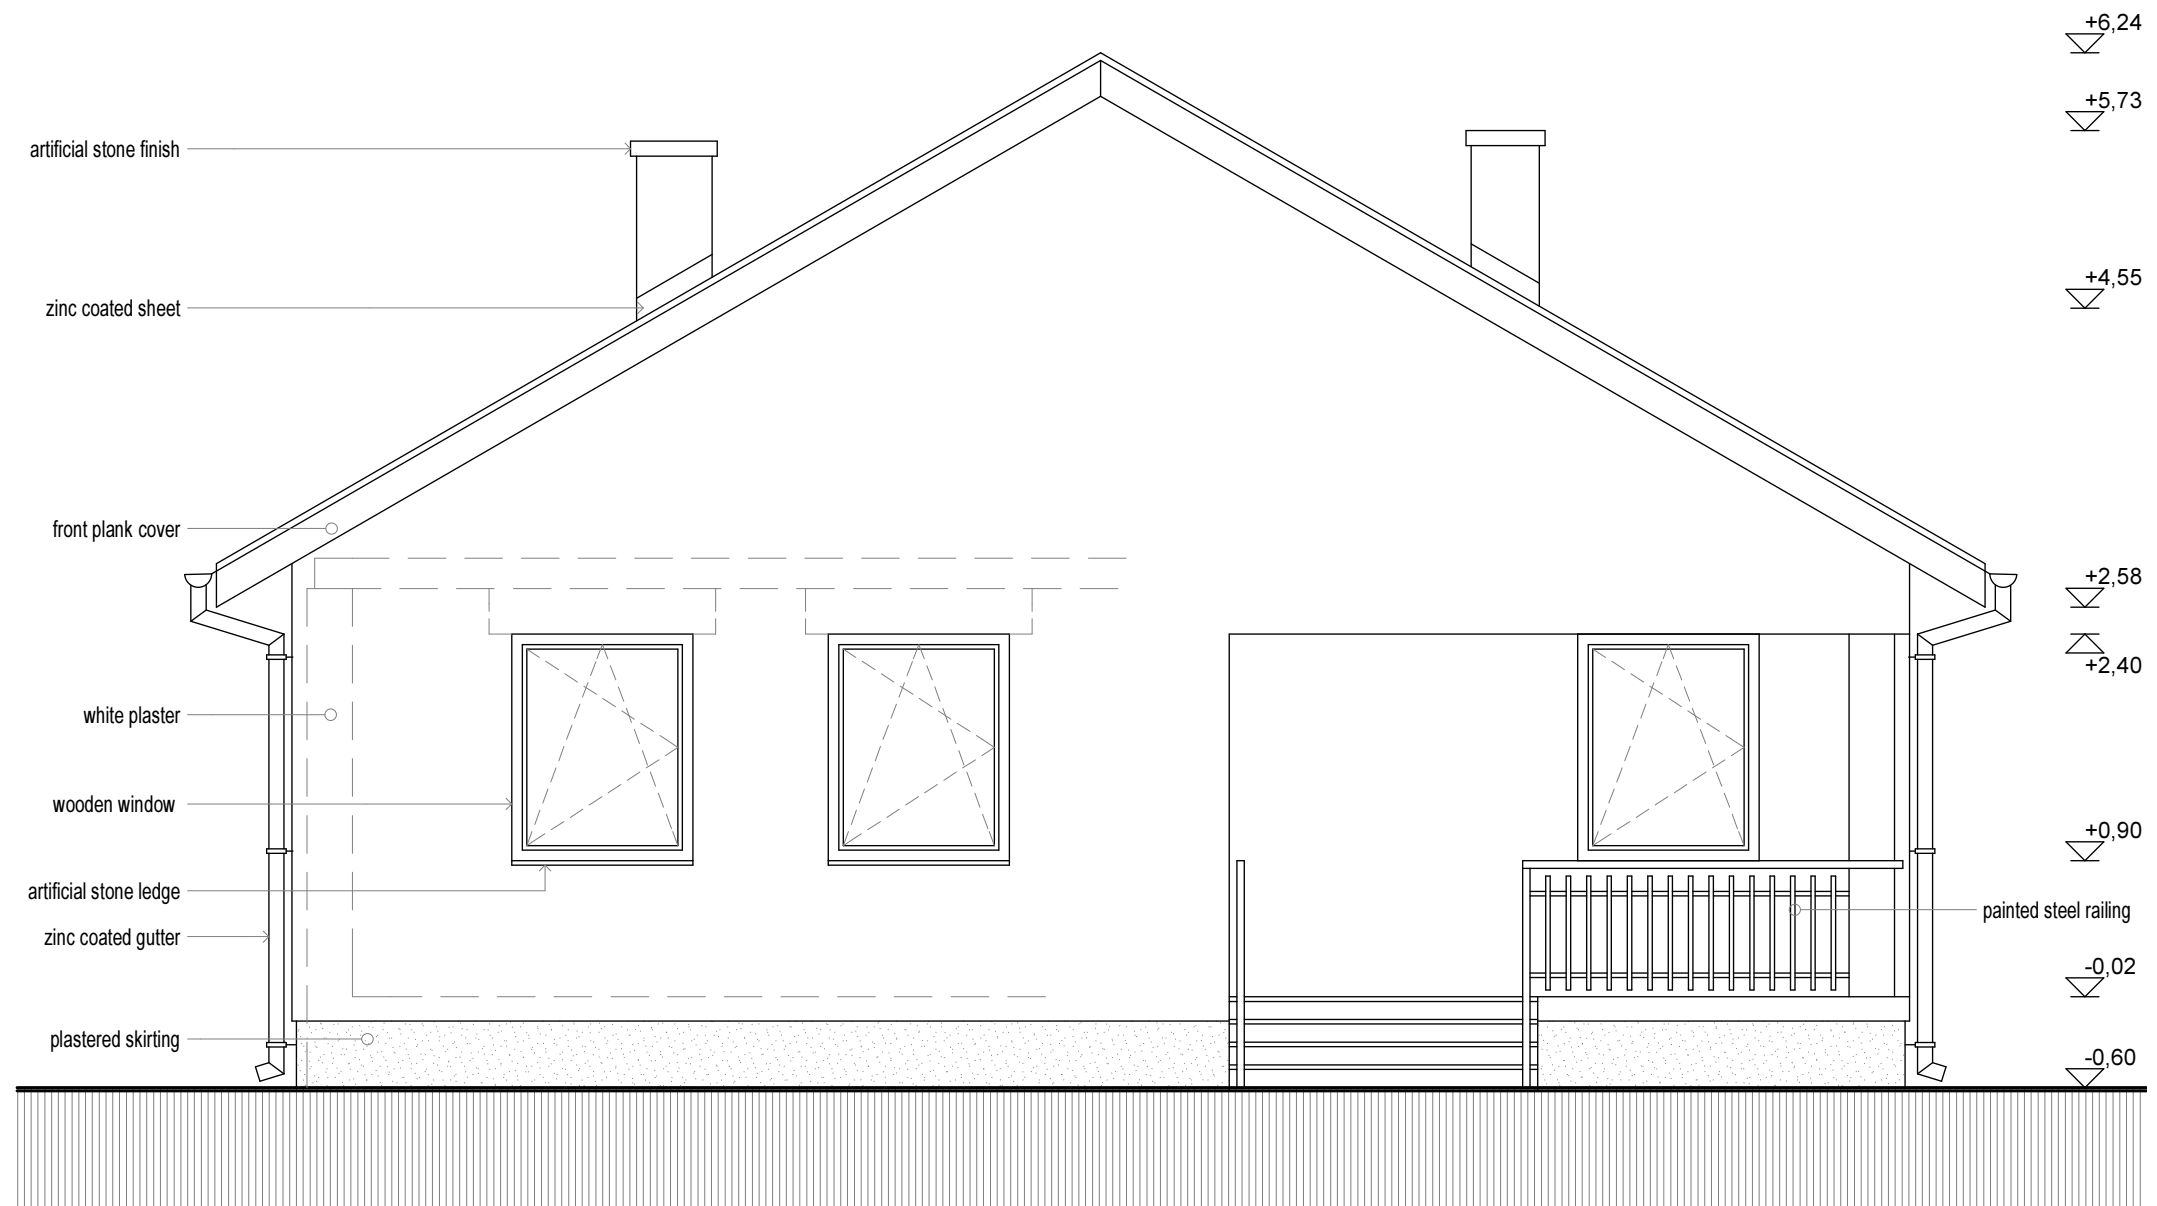

SOUTH ELEVATION scale = 1: 50