



GROUND FLOOR

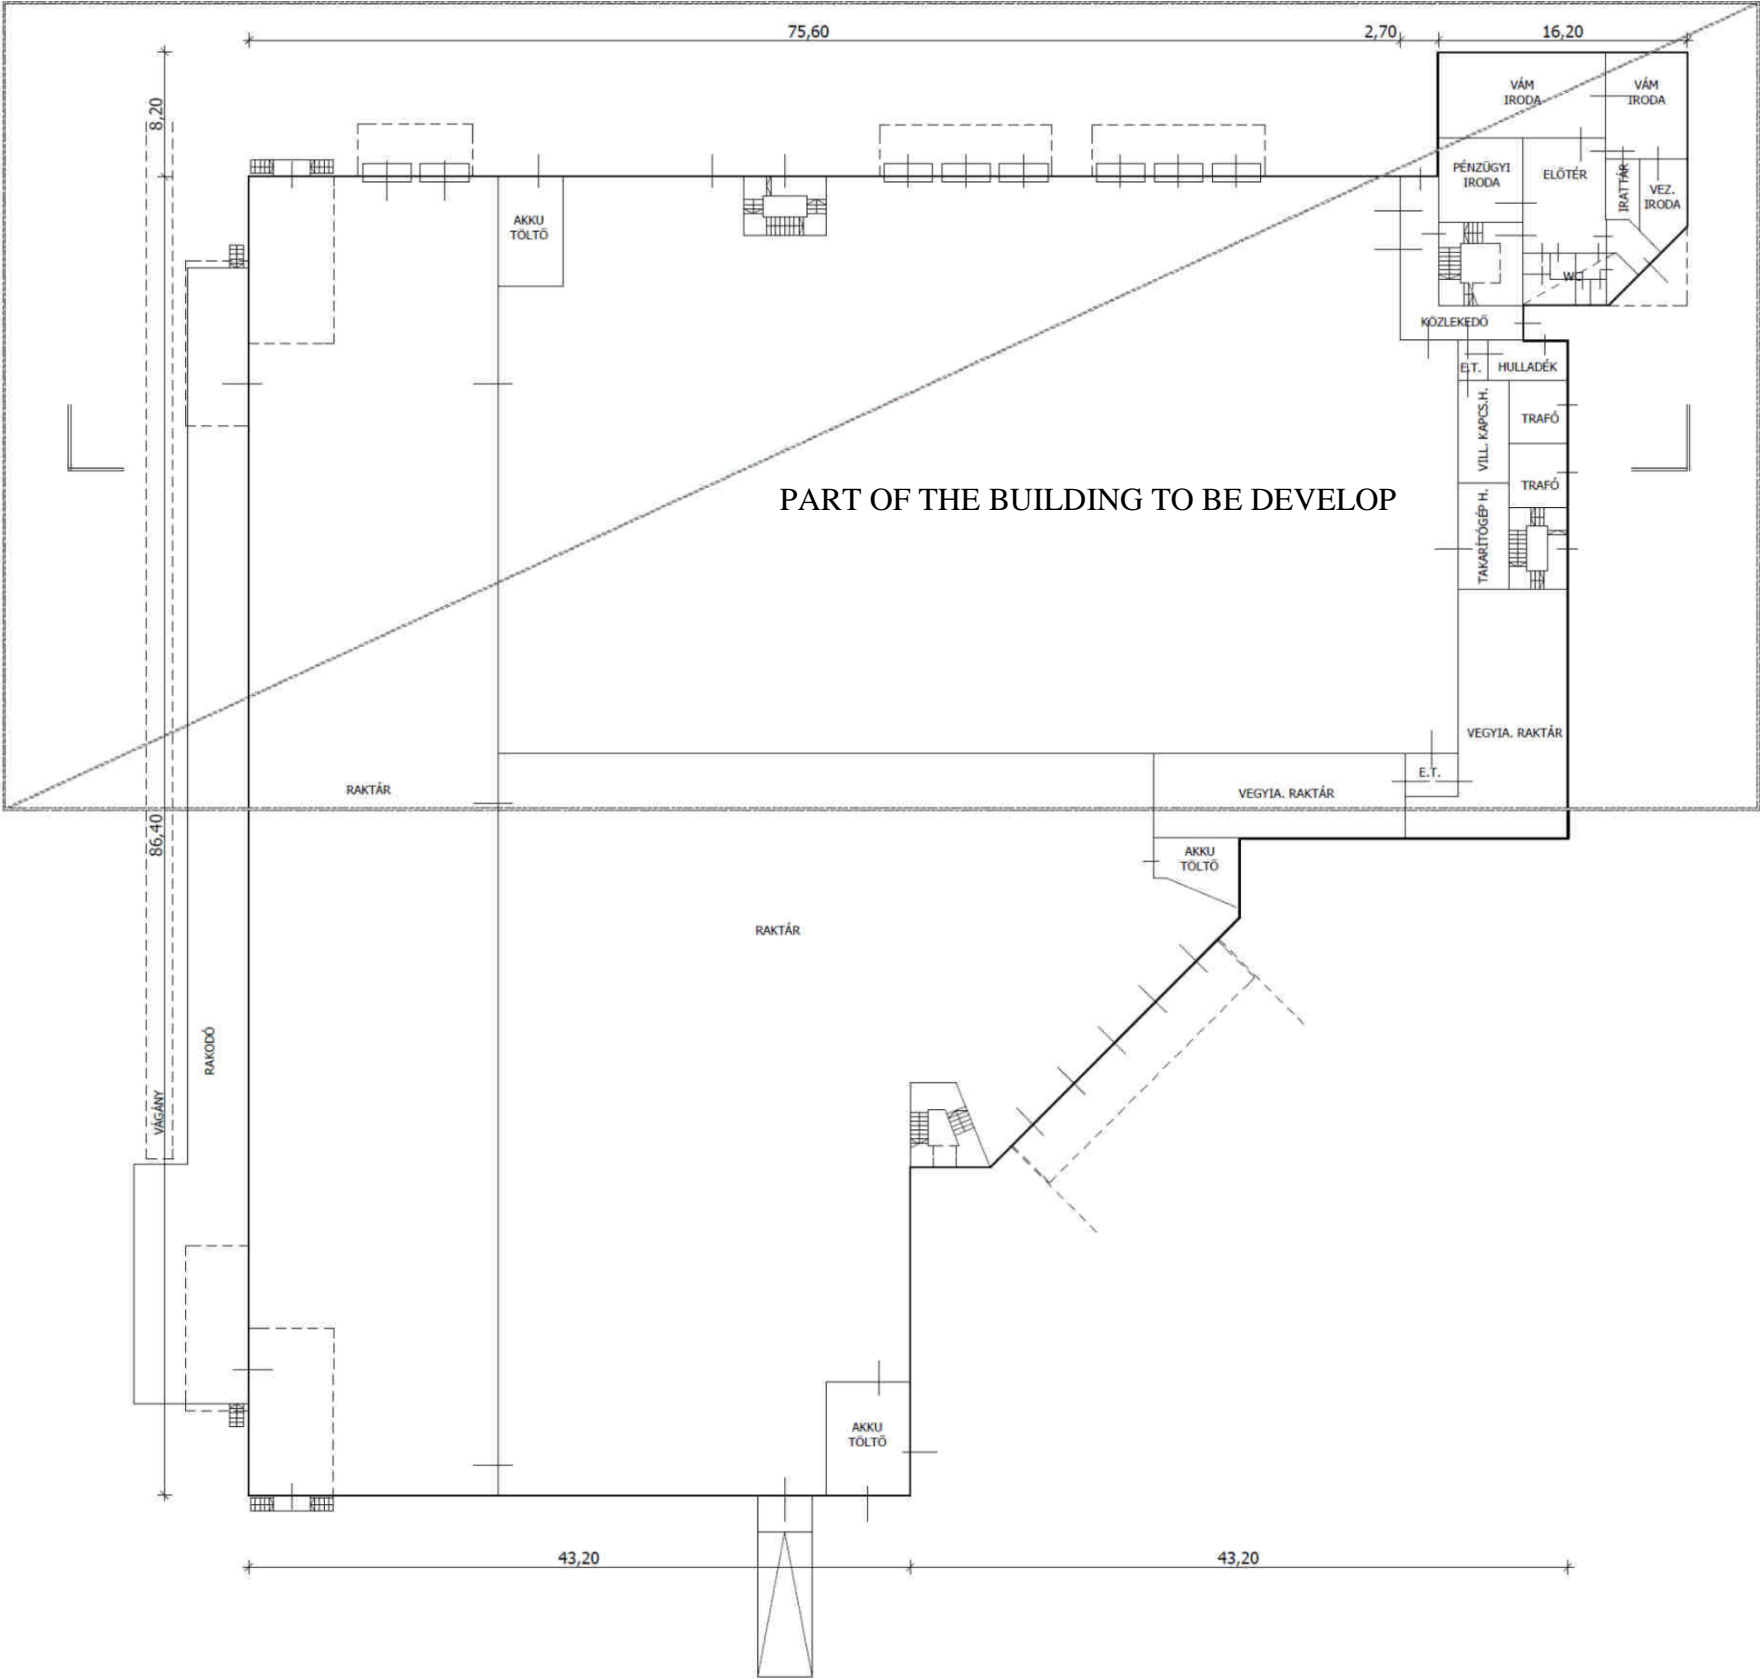

FAÇADE

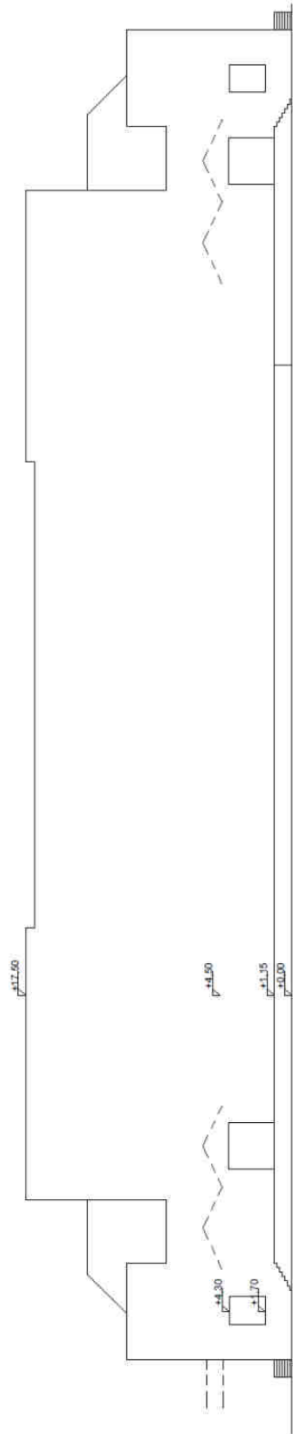

SECTION

