




GROUND FLOOR

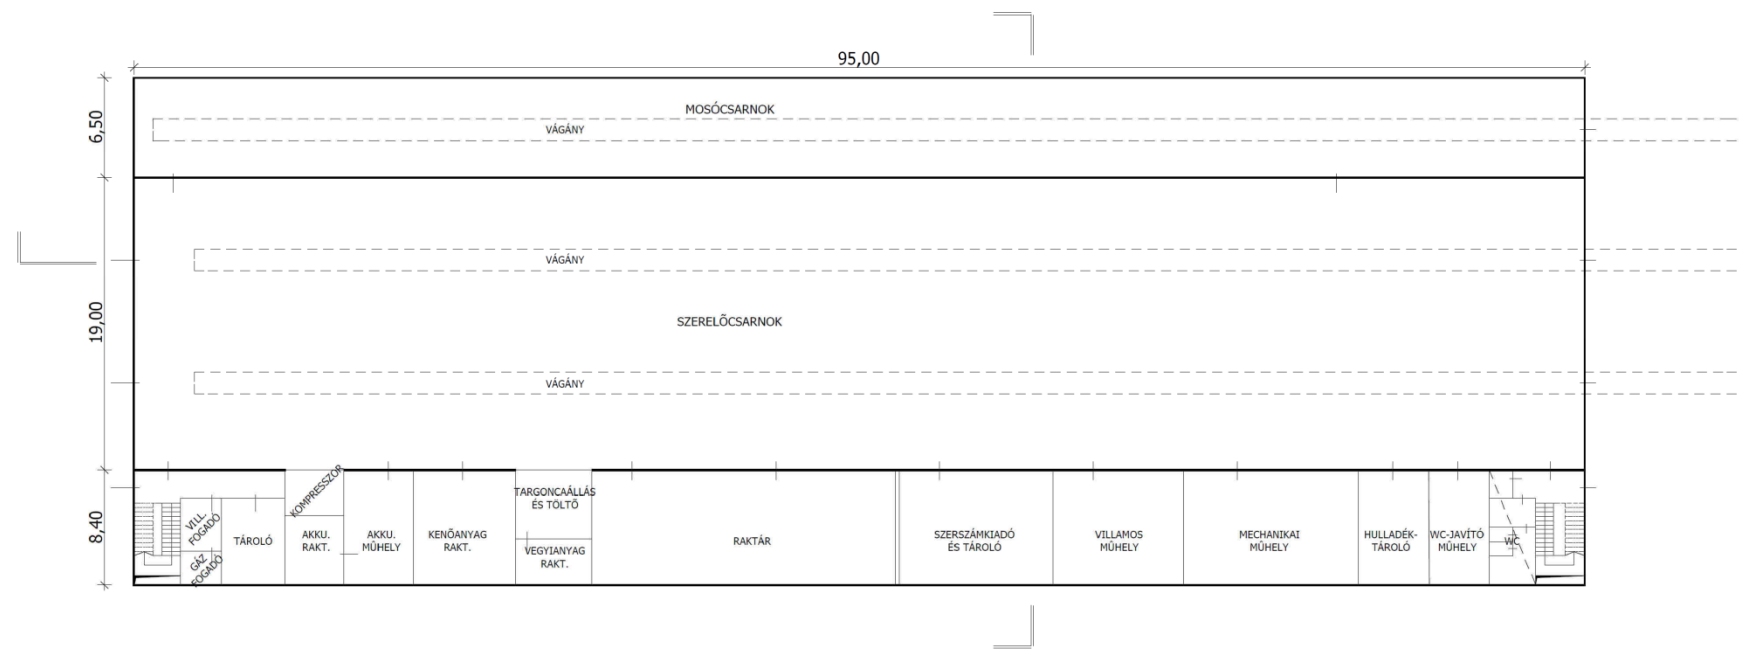


CROSS SECTION

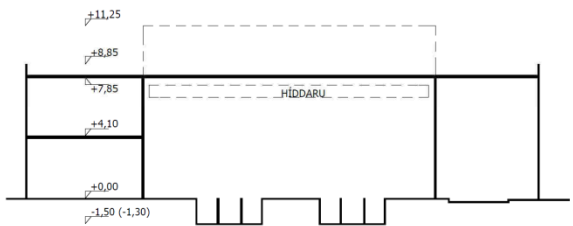

PARTIAL LONGITUDINAL SECTION

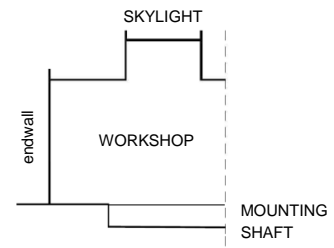

UPPER FLOOR

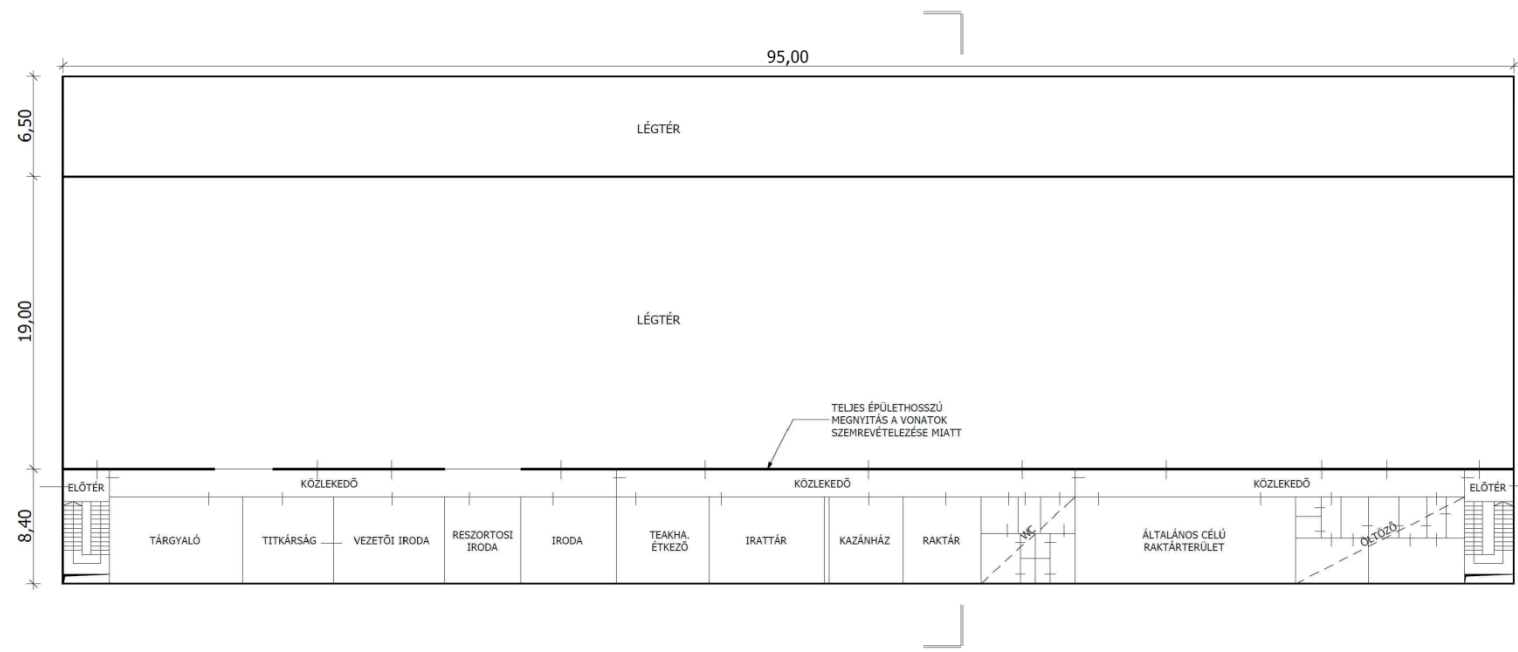

ENDWALL FAÇADE

