



GROUND FLOOR

UPPER FLOOR

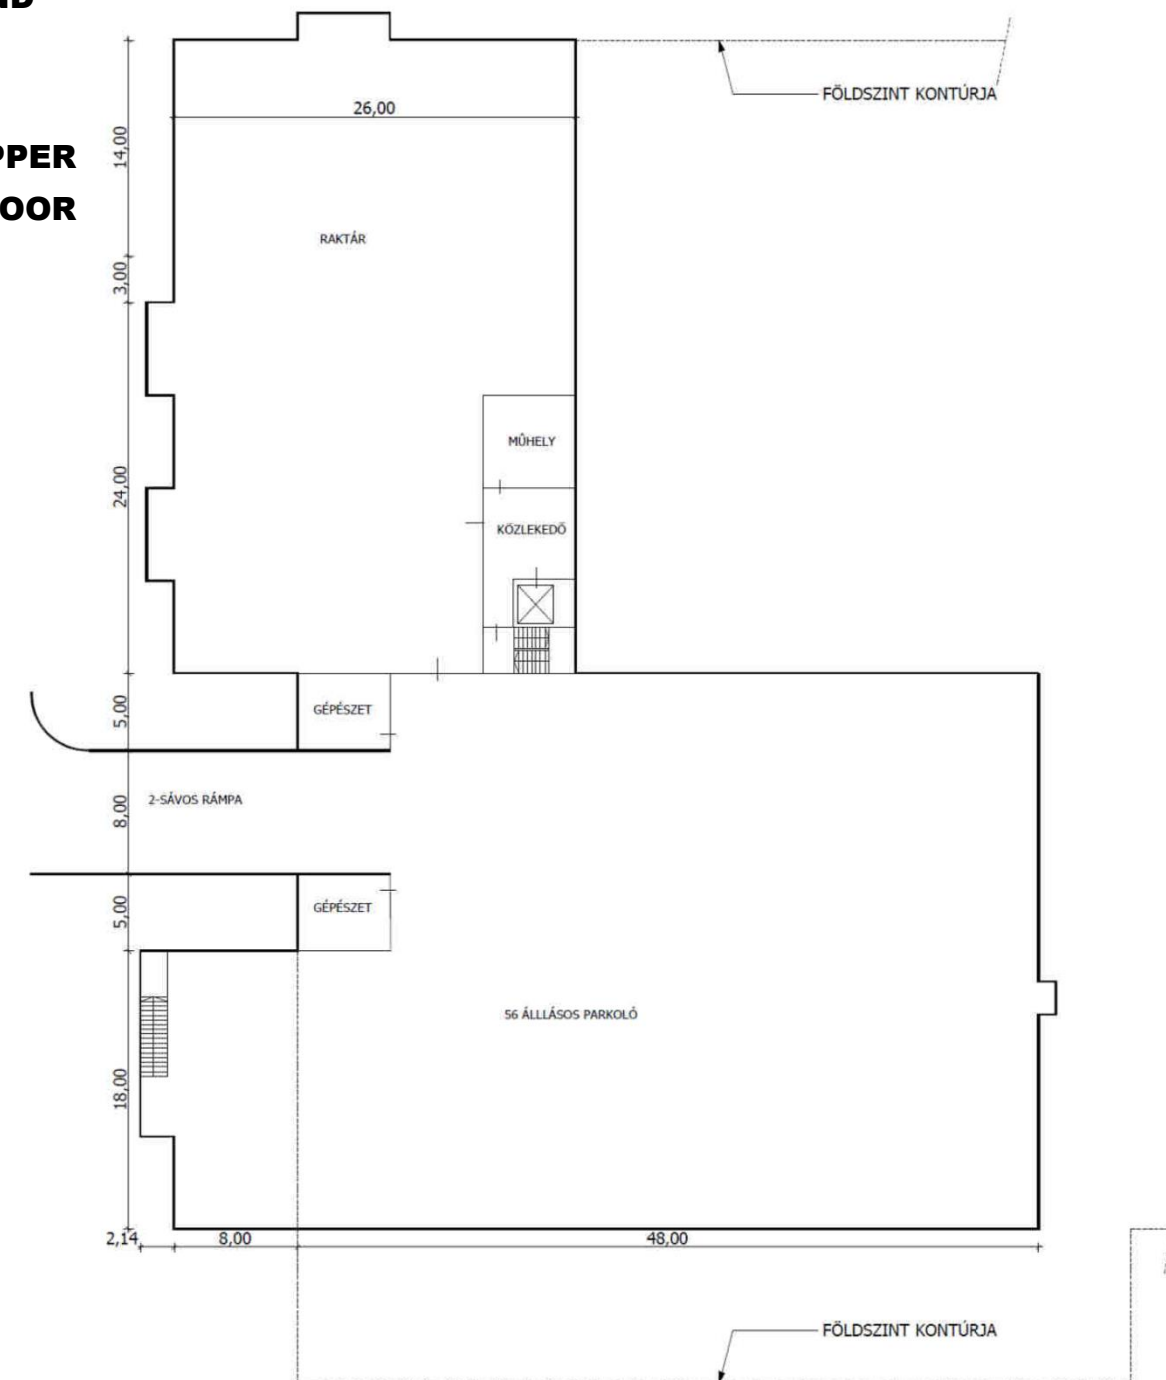

SECTION

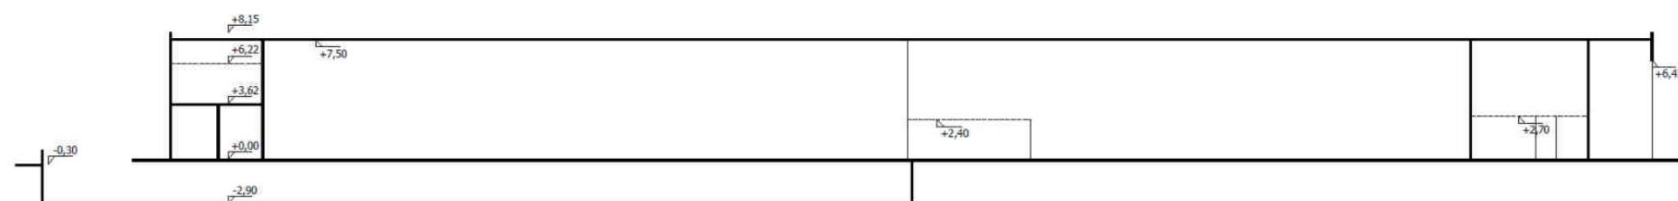

SIDE FAÇADE

