



## GROUND FLOOR

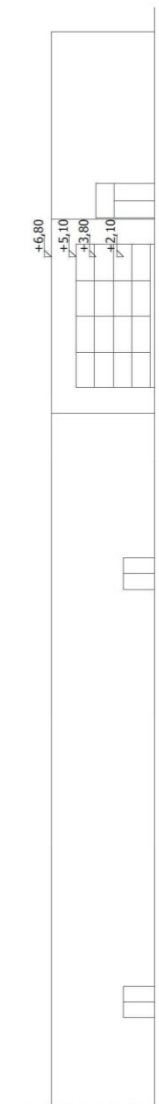

## ENTRANCE SIDE FAÇADE

## SECTION

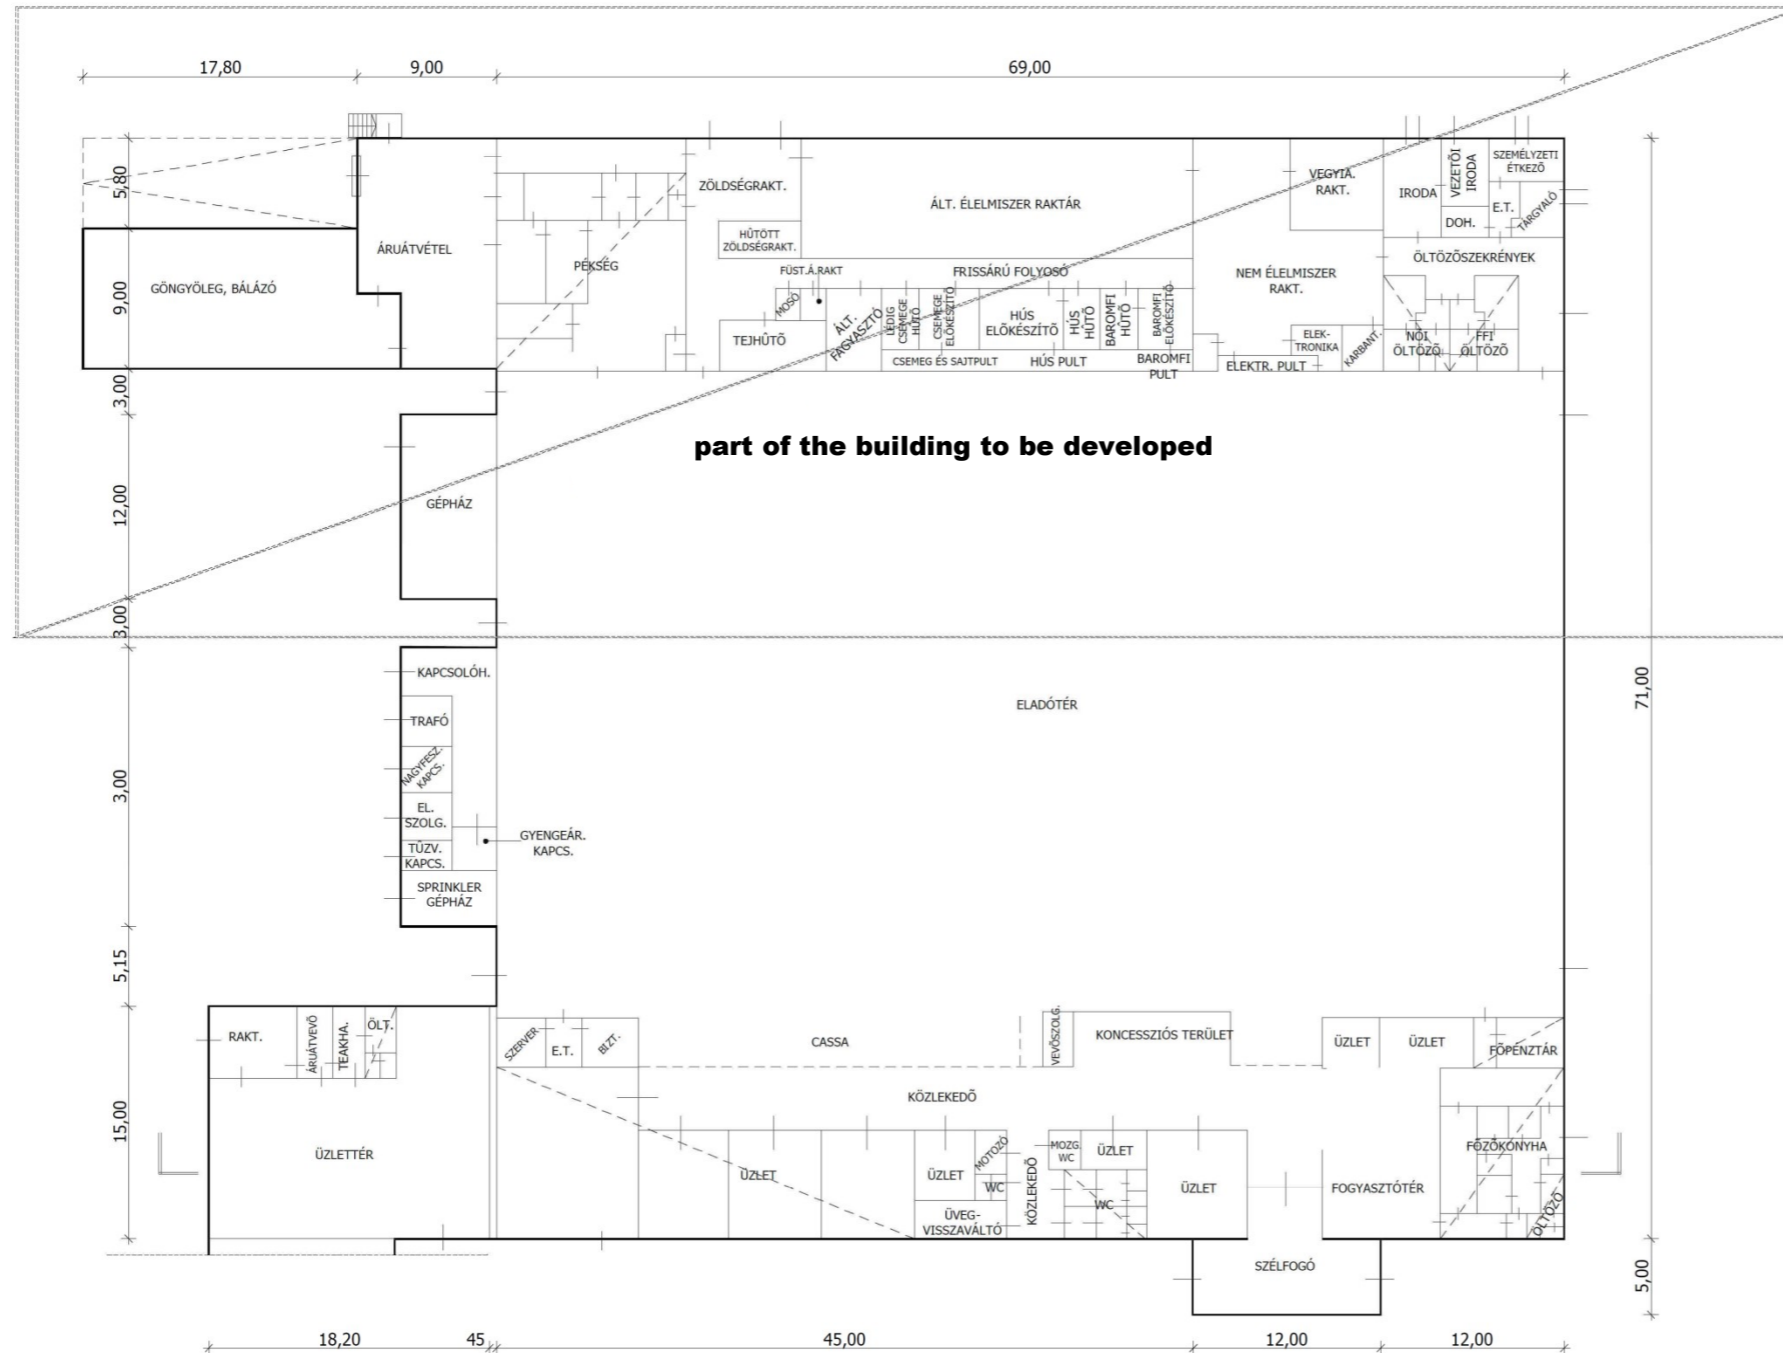