



Overview

~s=1:400

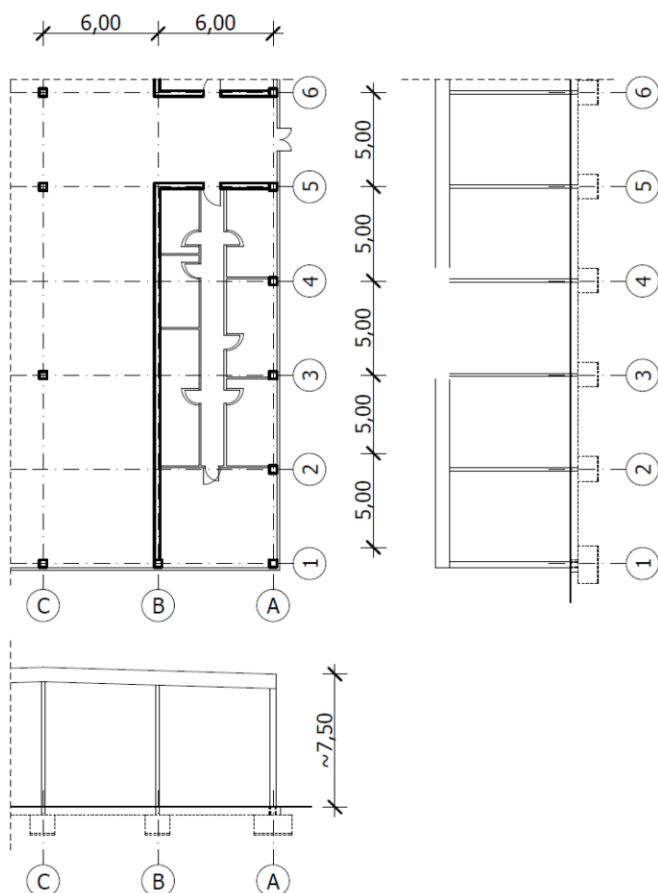


Layout, floor plan

s=1:100

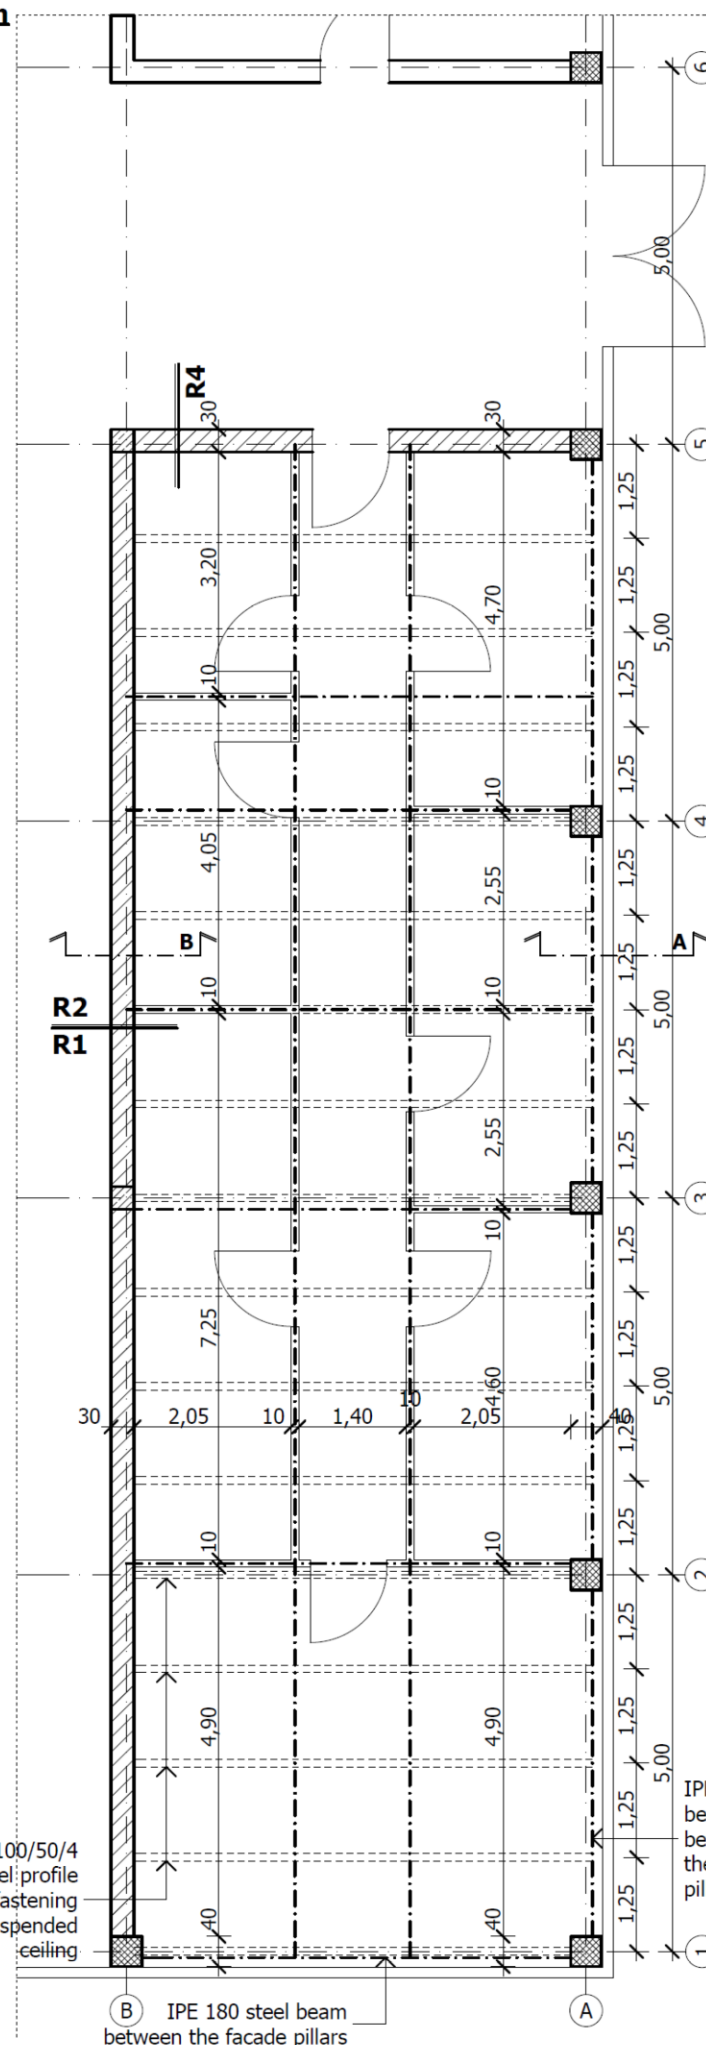


B-B Section

s=1:50

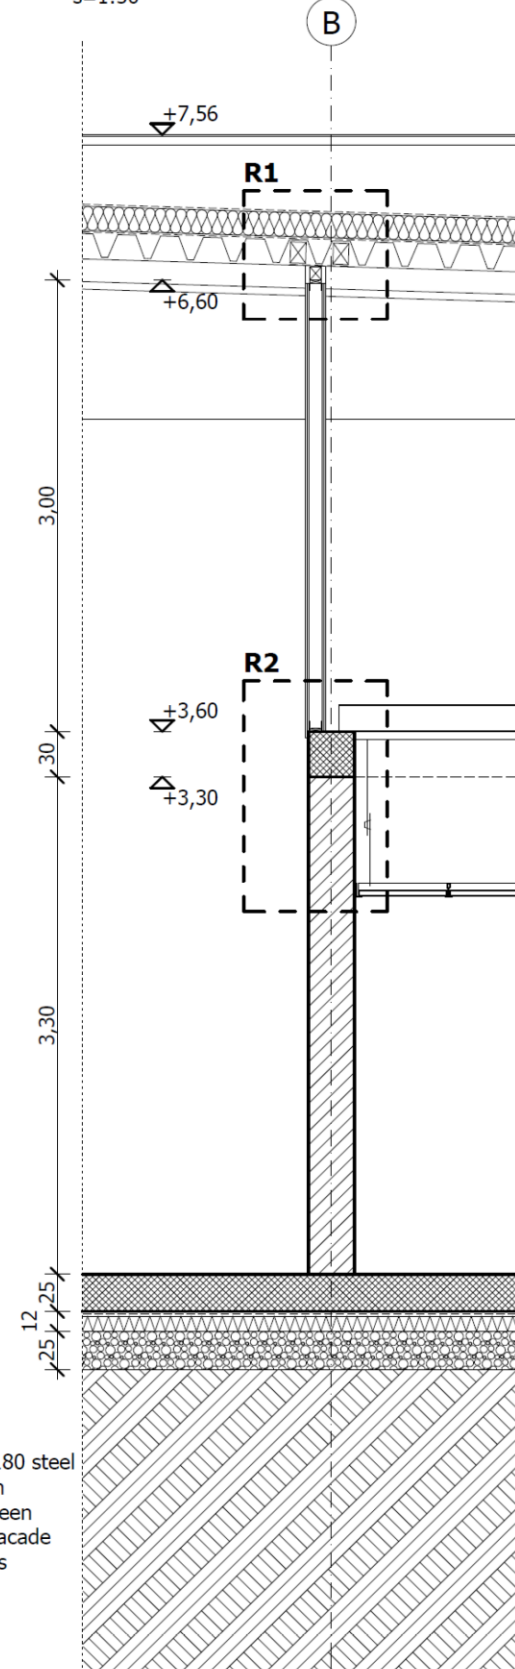

A-A Section

s=1:50

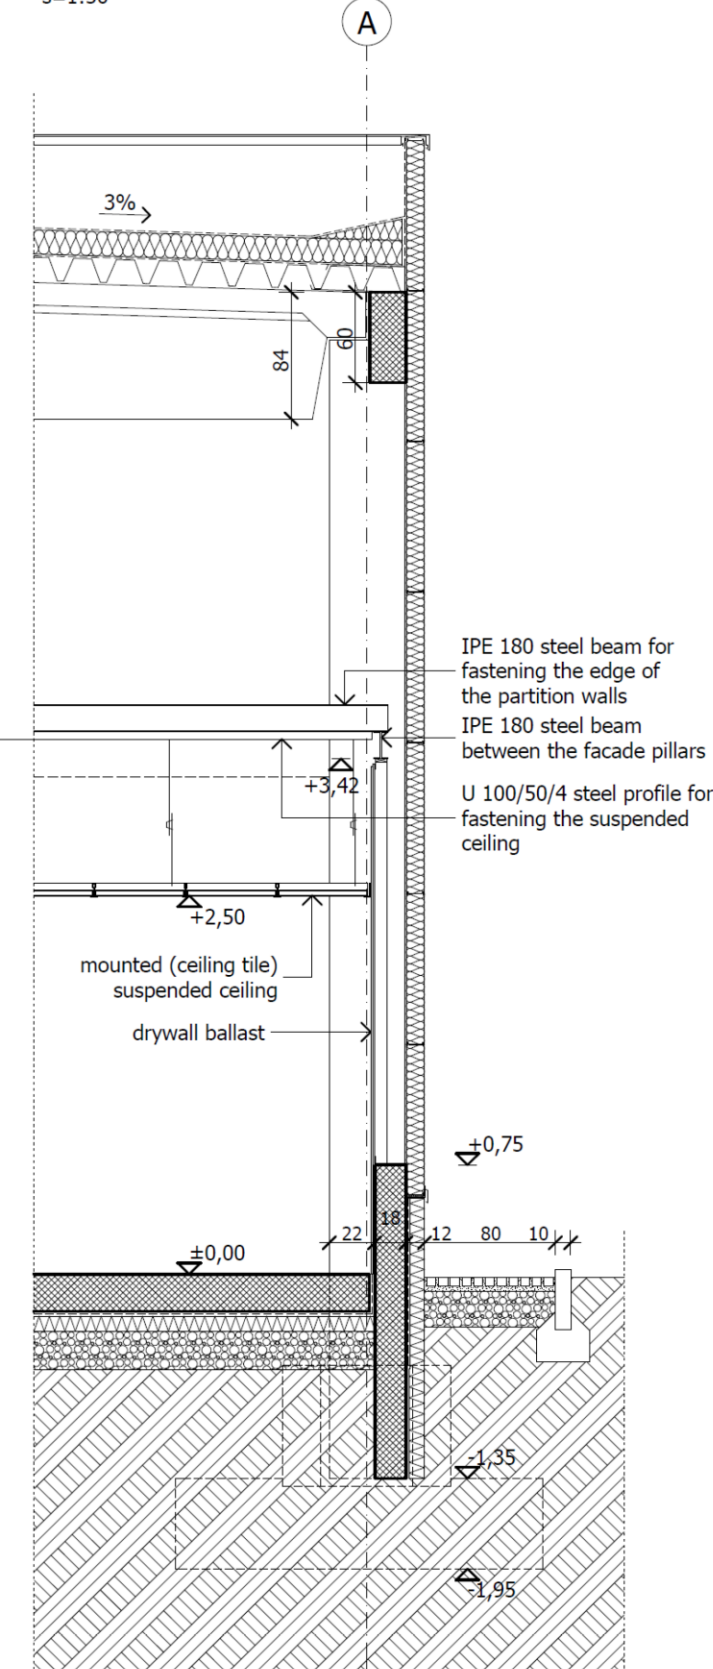

Permitted wall height in case of drywall:

Profile	Distances of profile [cm]	single skin coating		double skin coating	
		Application area I.	Application area II.	Application area I.	Application area II.
CW 50	60	3,00	2,75	4,00	3,50
	40	4,00	3,75	5,00	4,50
	30	5,00	4,75	6,00	5,50
CW 75	60	4,50	3,75	5,50	5,00
	40	6,00	5,25	6,50	6,00
	30	7,00	6,25	7,50	7,00
CW 100	60	5,00	4,25	6,50	5,75
	40	6,50	5,75	7,50	7,00
	30	8,00	7,25	9,00	8,50

I. Low traffic areas (flats, offices, hospitals)


II. High traffic areas (meeting rooms, classrooms, auditoriums)


Lengthening of posts:

a.) CW profiles: with assistant units

b.) CW profiles: face to face slide to each other

c.) UW profil: with assistant unit

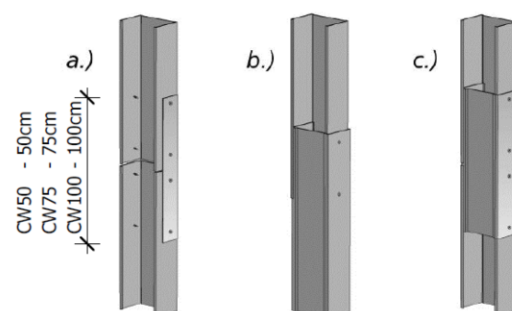

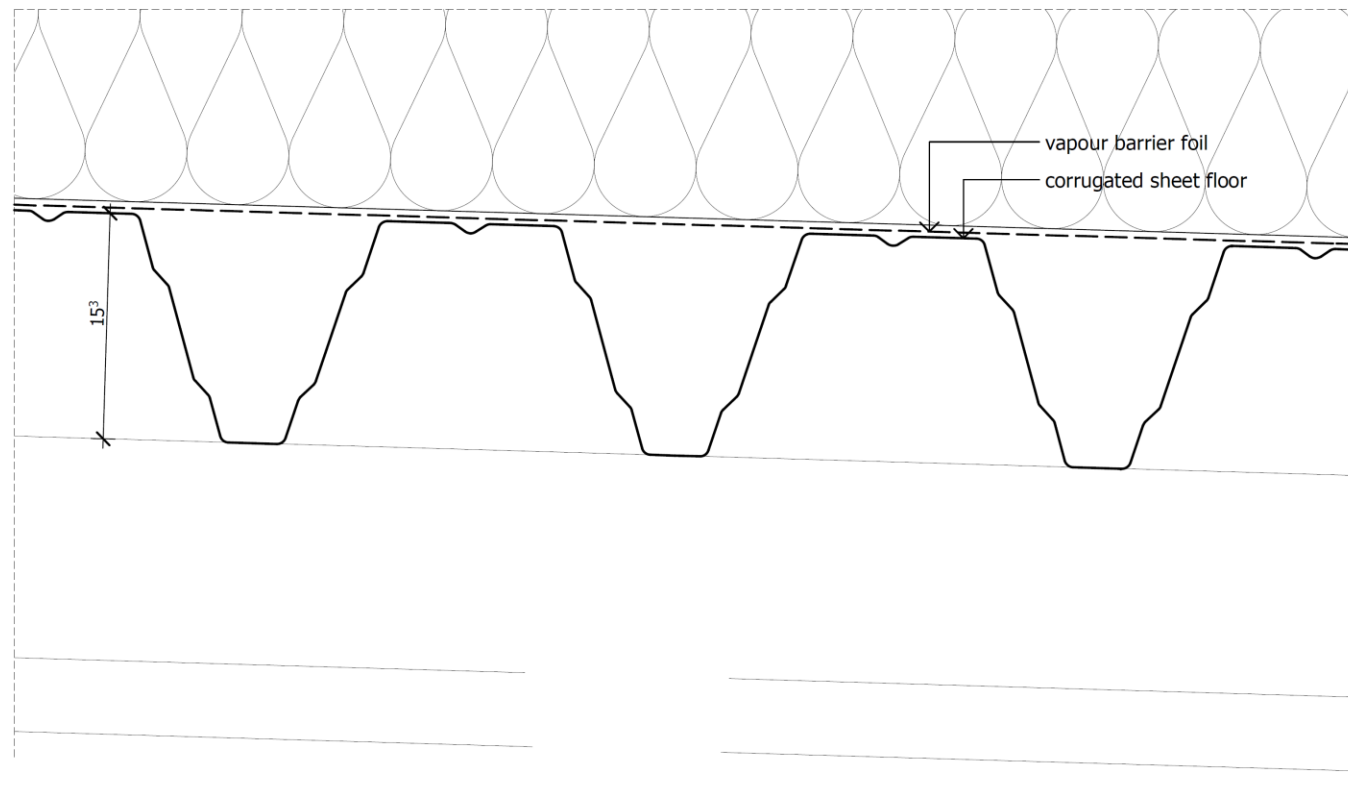



R1 Partition wall upper closing 1.

(parallell to corrugated sheet)

s=1:5

R2 Partition and suspended ceiling

s=1:5

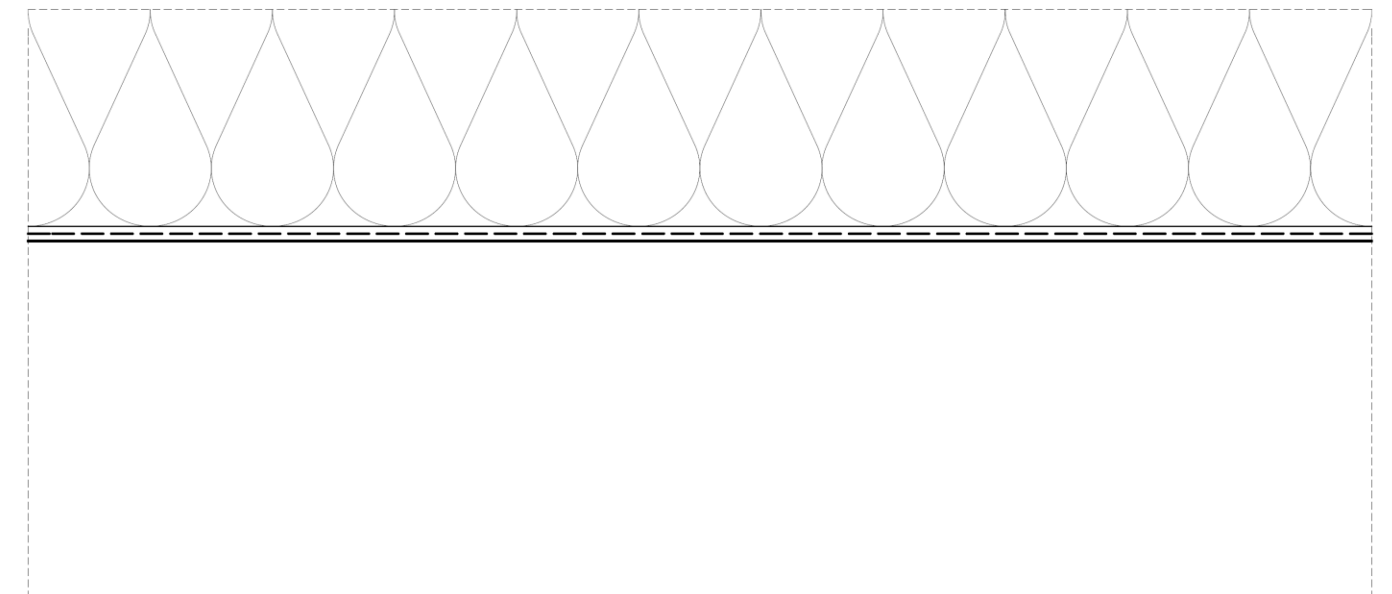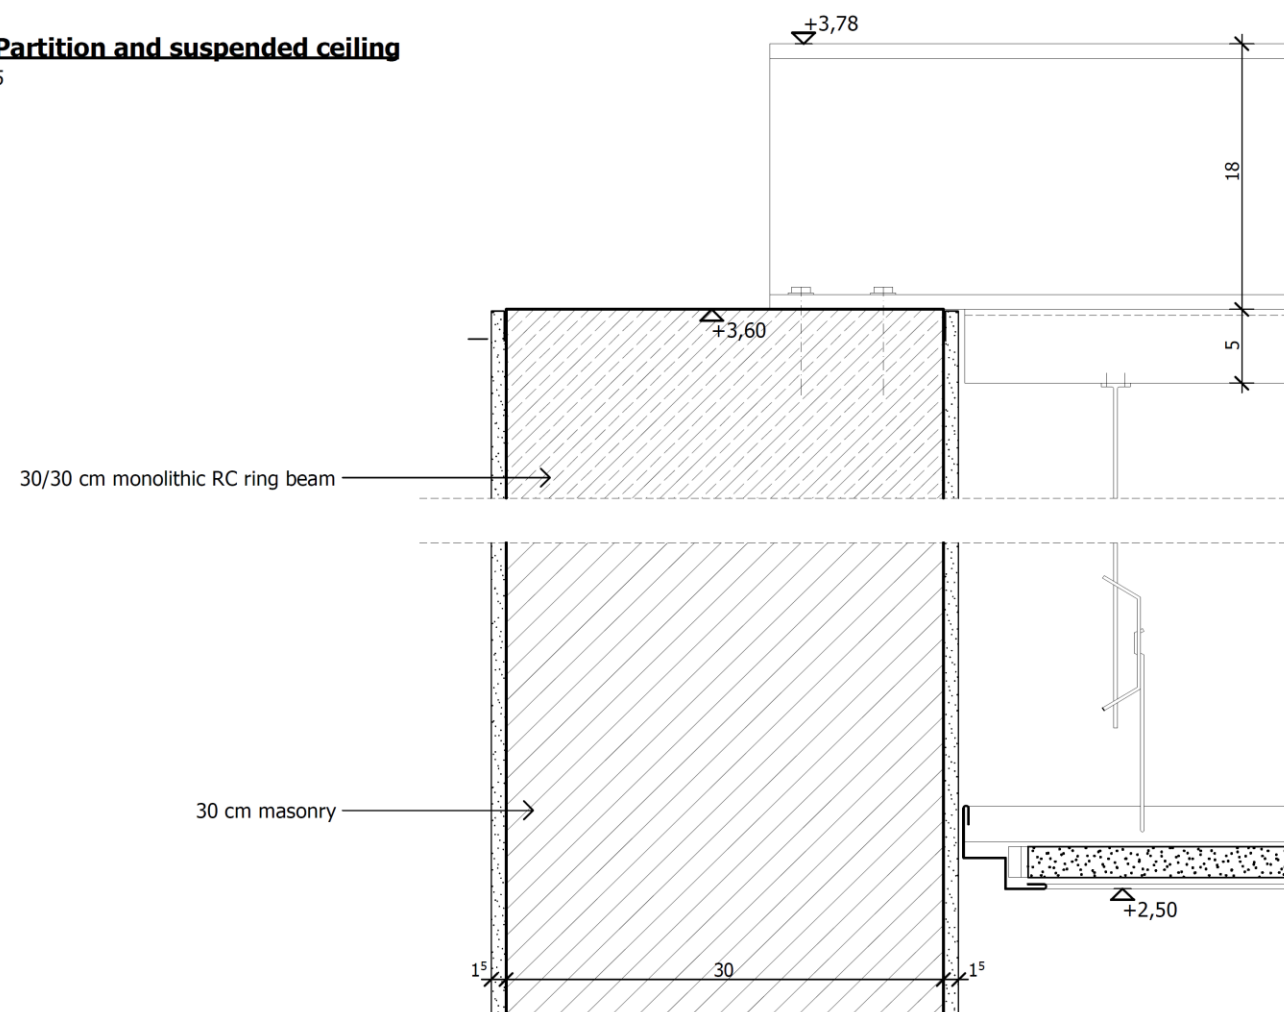


R3 Partition wall upper closing 2.


(perpendicular to the corrugated sheet)

s=1:5


R4 Partition wall upper closing 3.

s=1:5

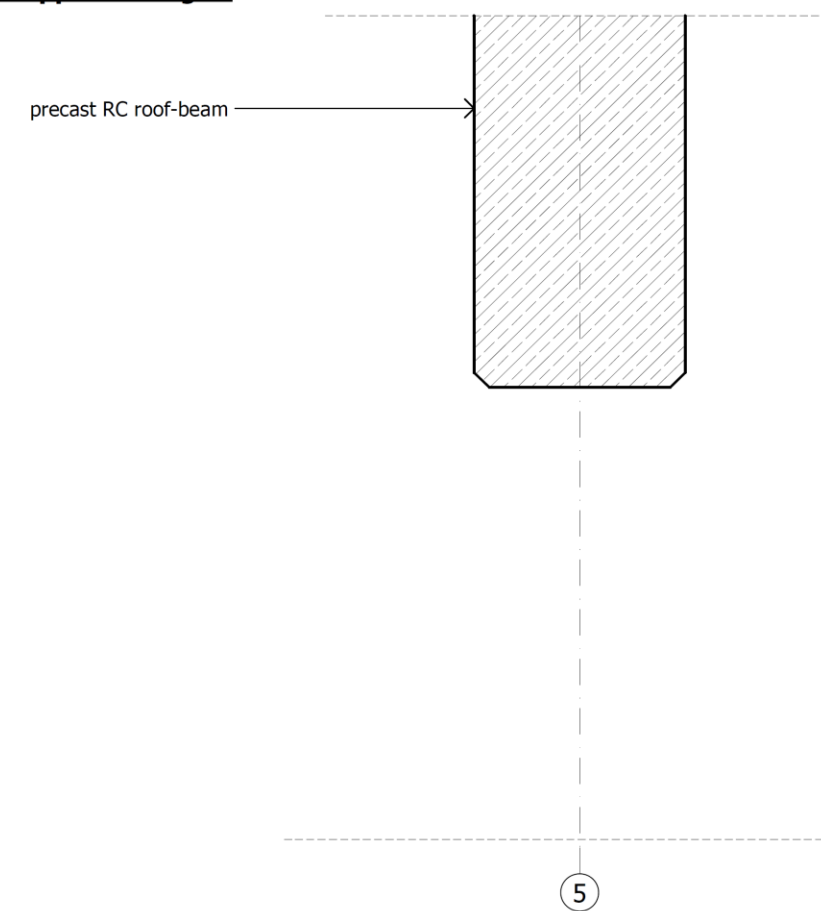

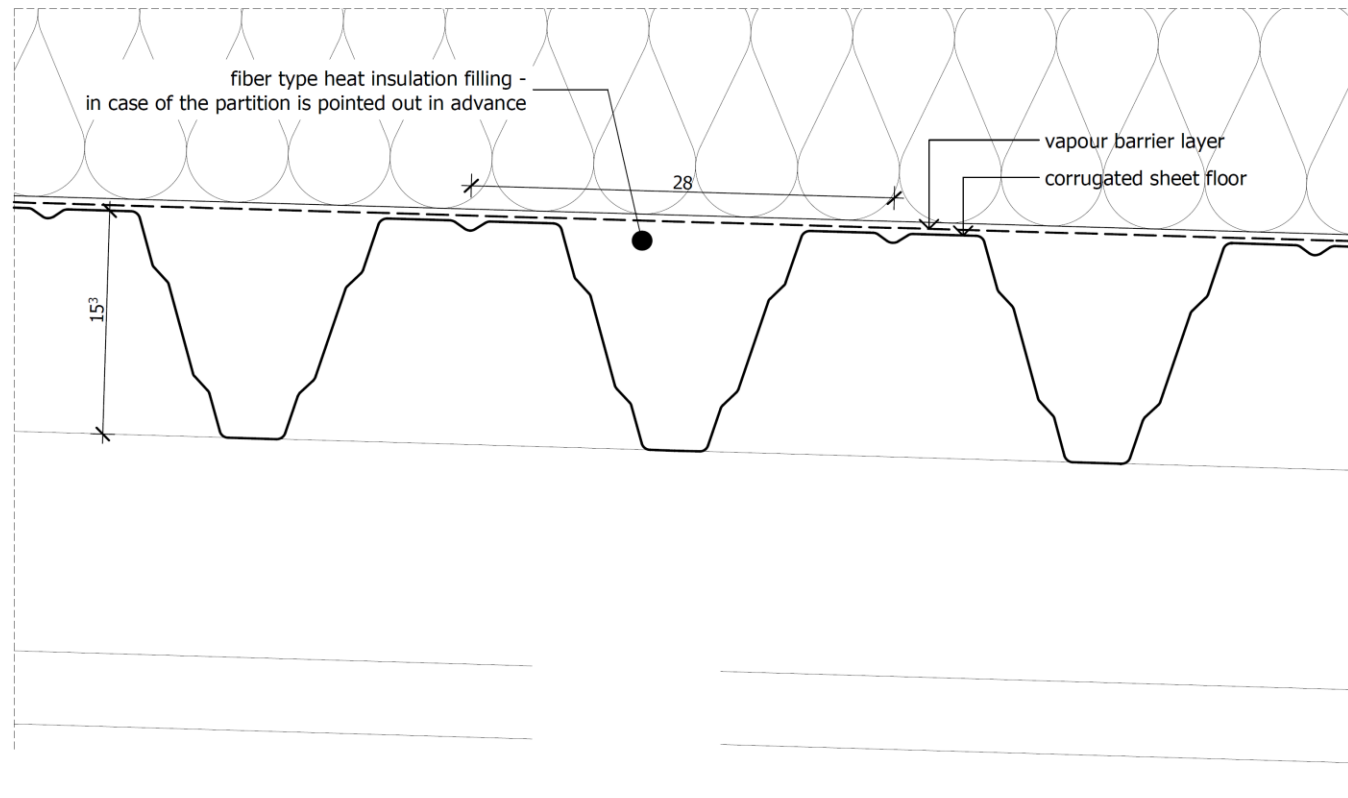

R1* Partition wall upper closing 1
(parallell to the corrugated sheet)
s=1:5

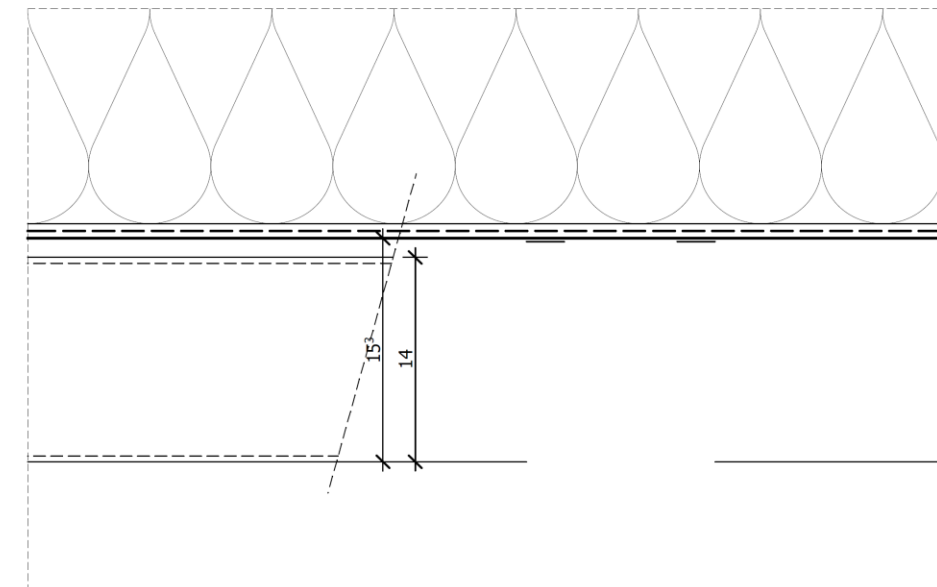

R3* Partition wall upper closing 2
(perpendicular to the corrugated sheet)
s=1:5

R4* Partition wall upper closing 3
s=1:5

