




Support system alternatives

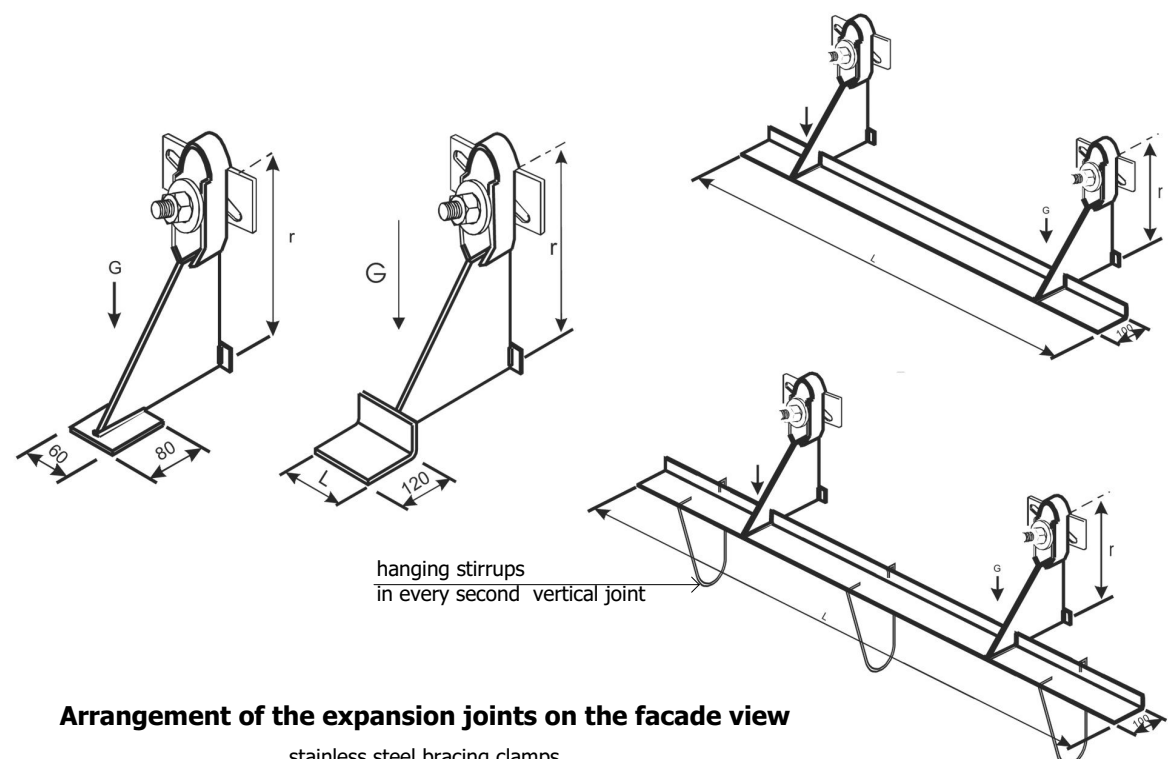


Arrangement of the expansion joints on the facade view

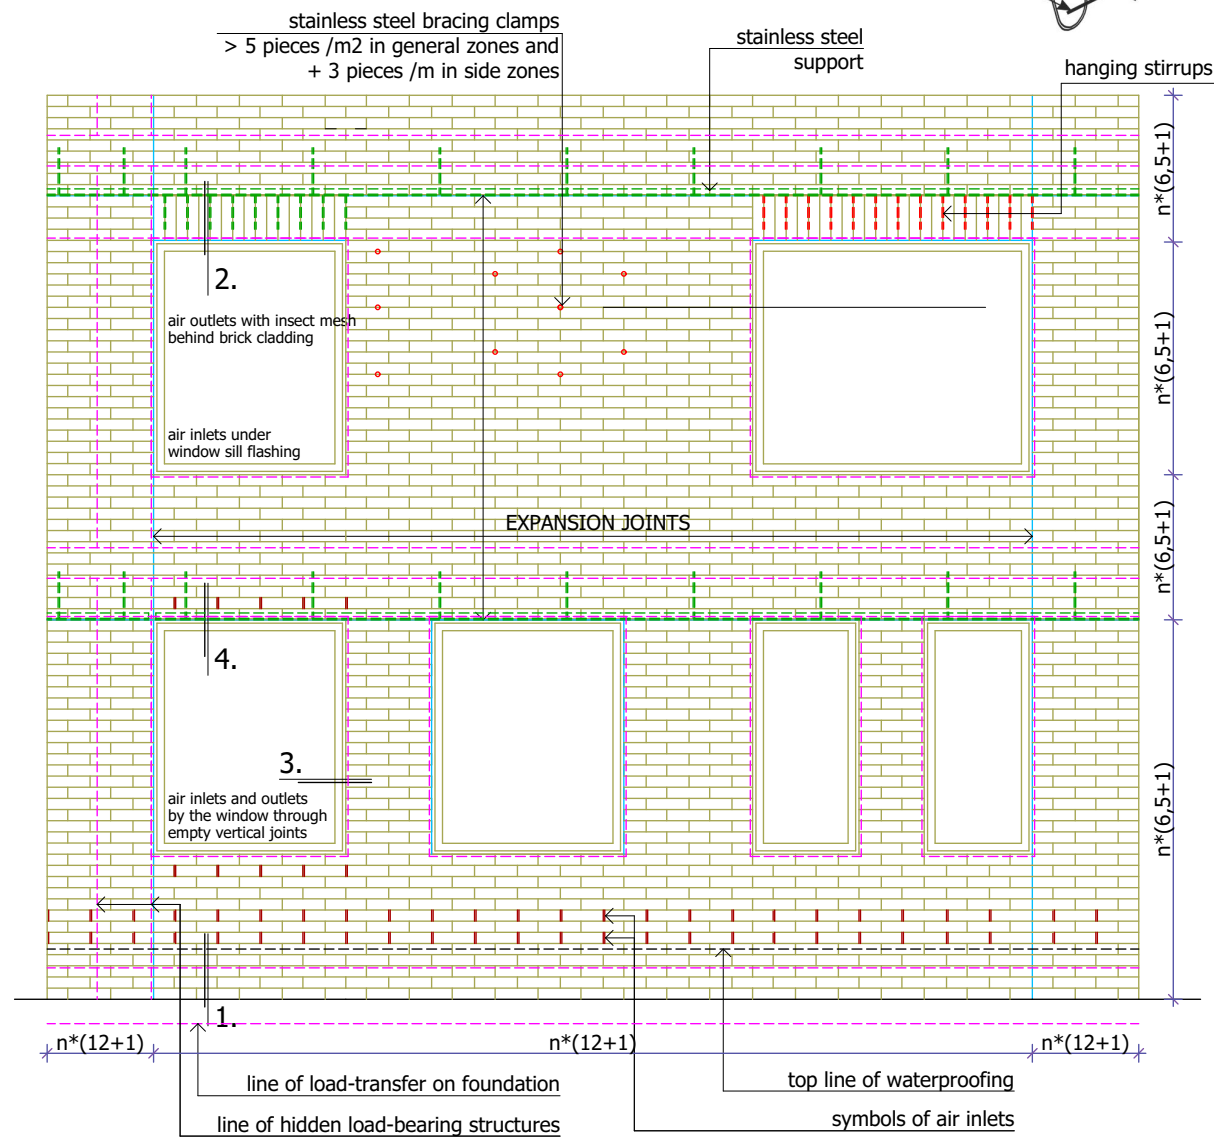


Footing Detail No. 1 S=1:5

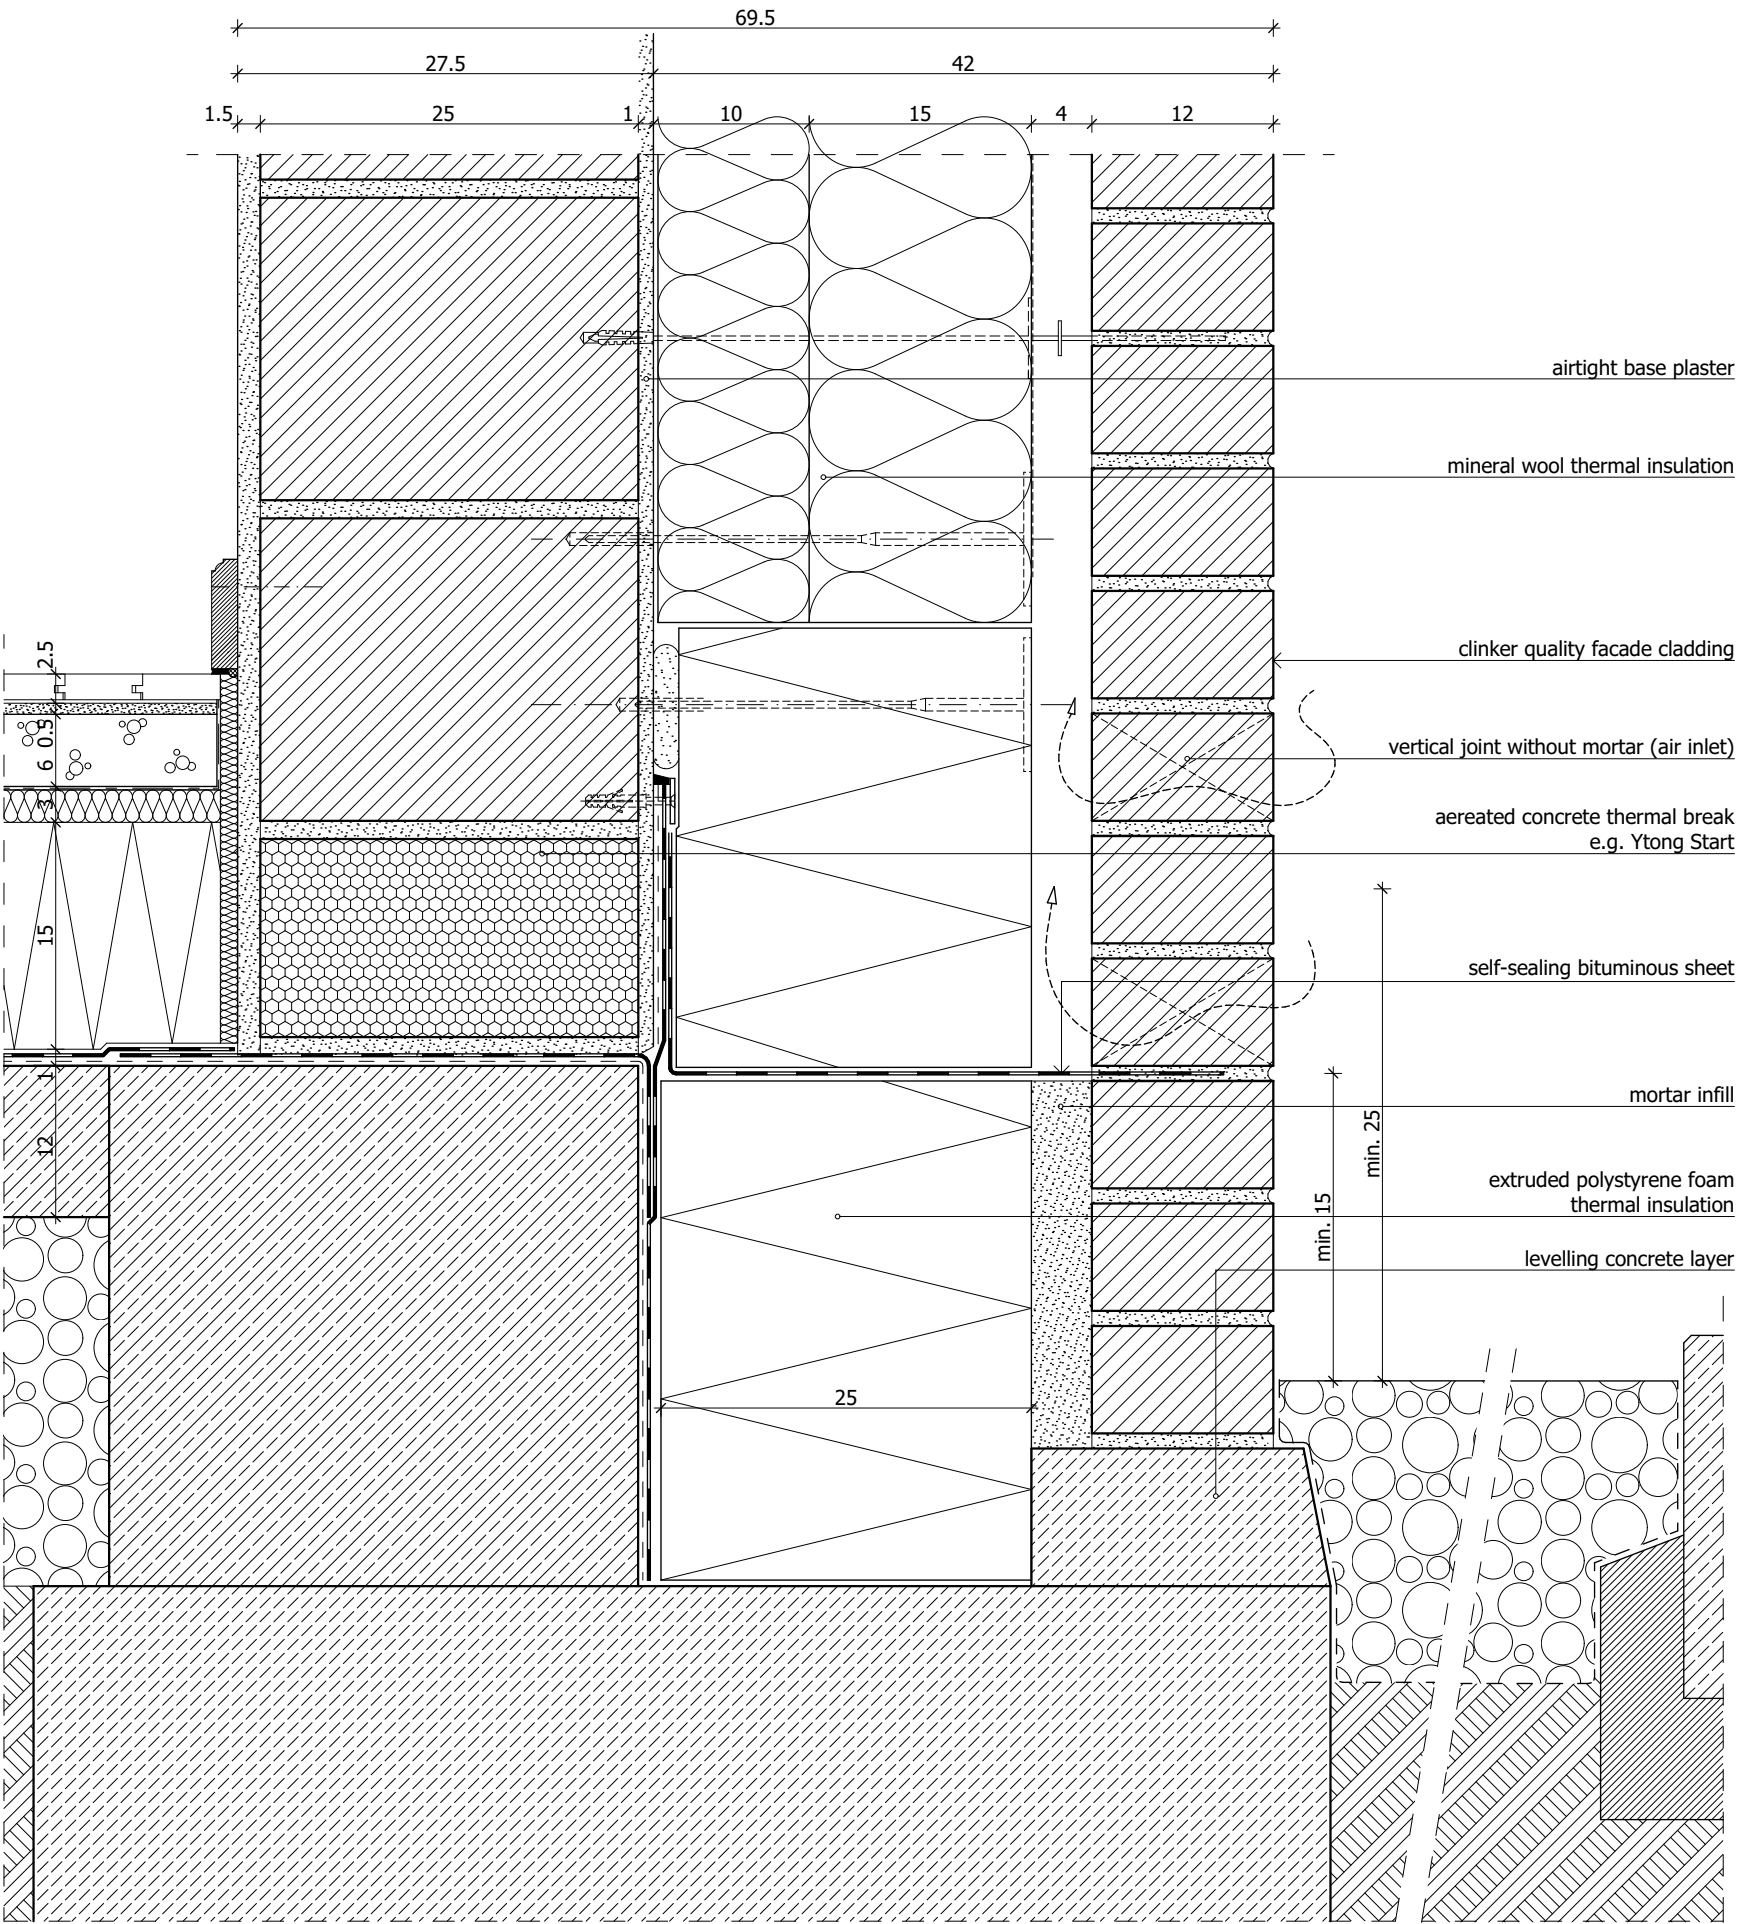

Window lintel and internal slab connection Detail No 2. S=1:5

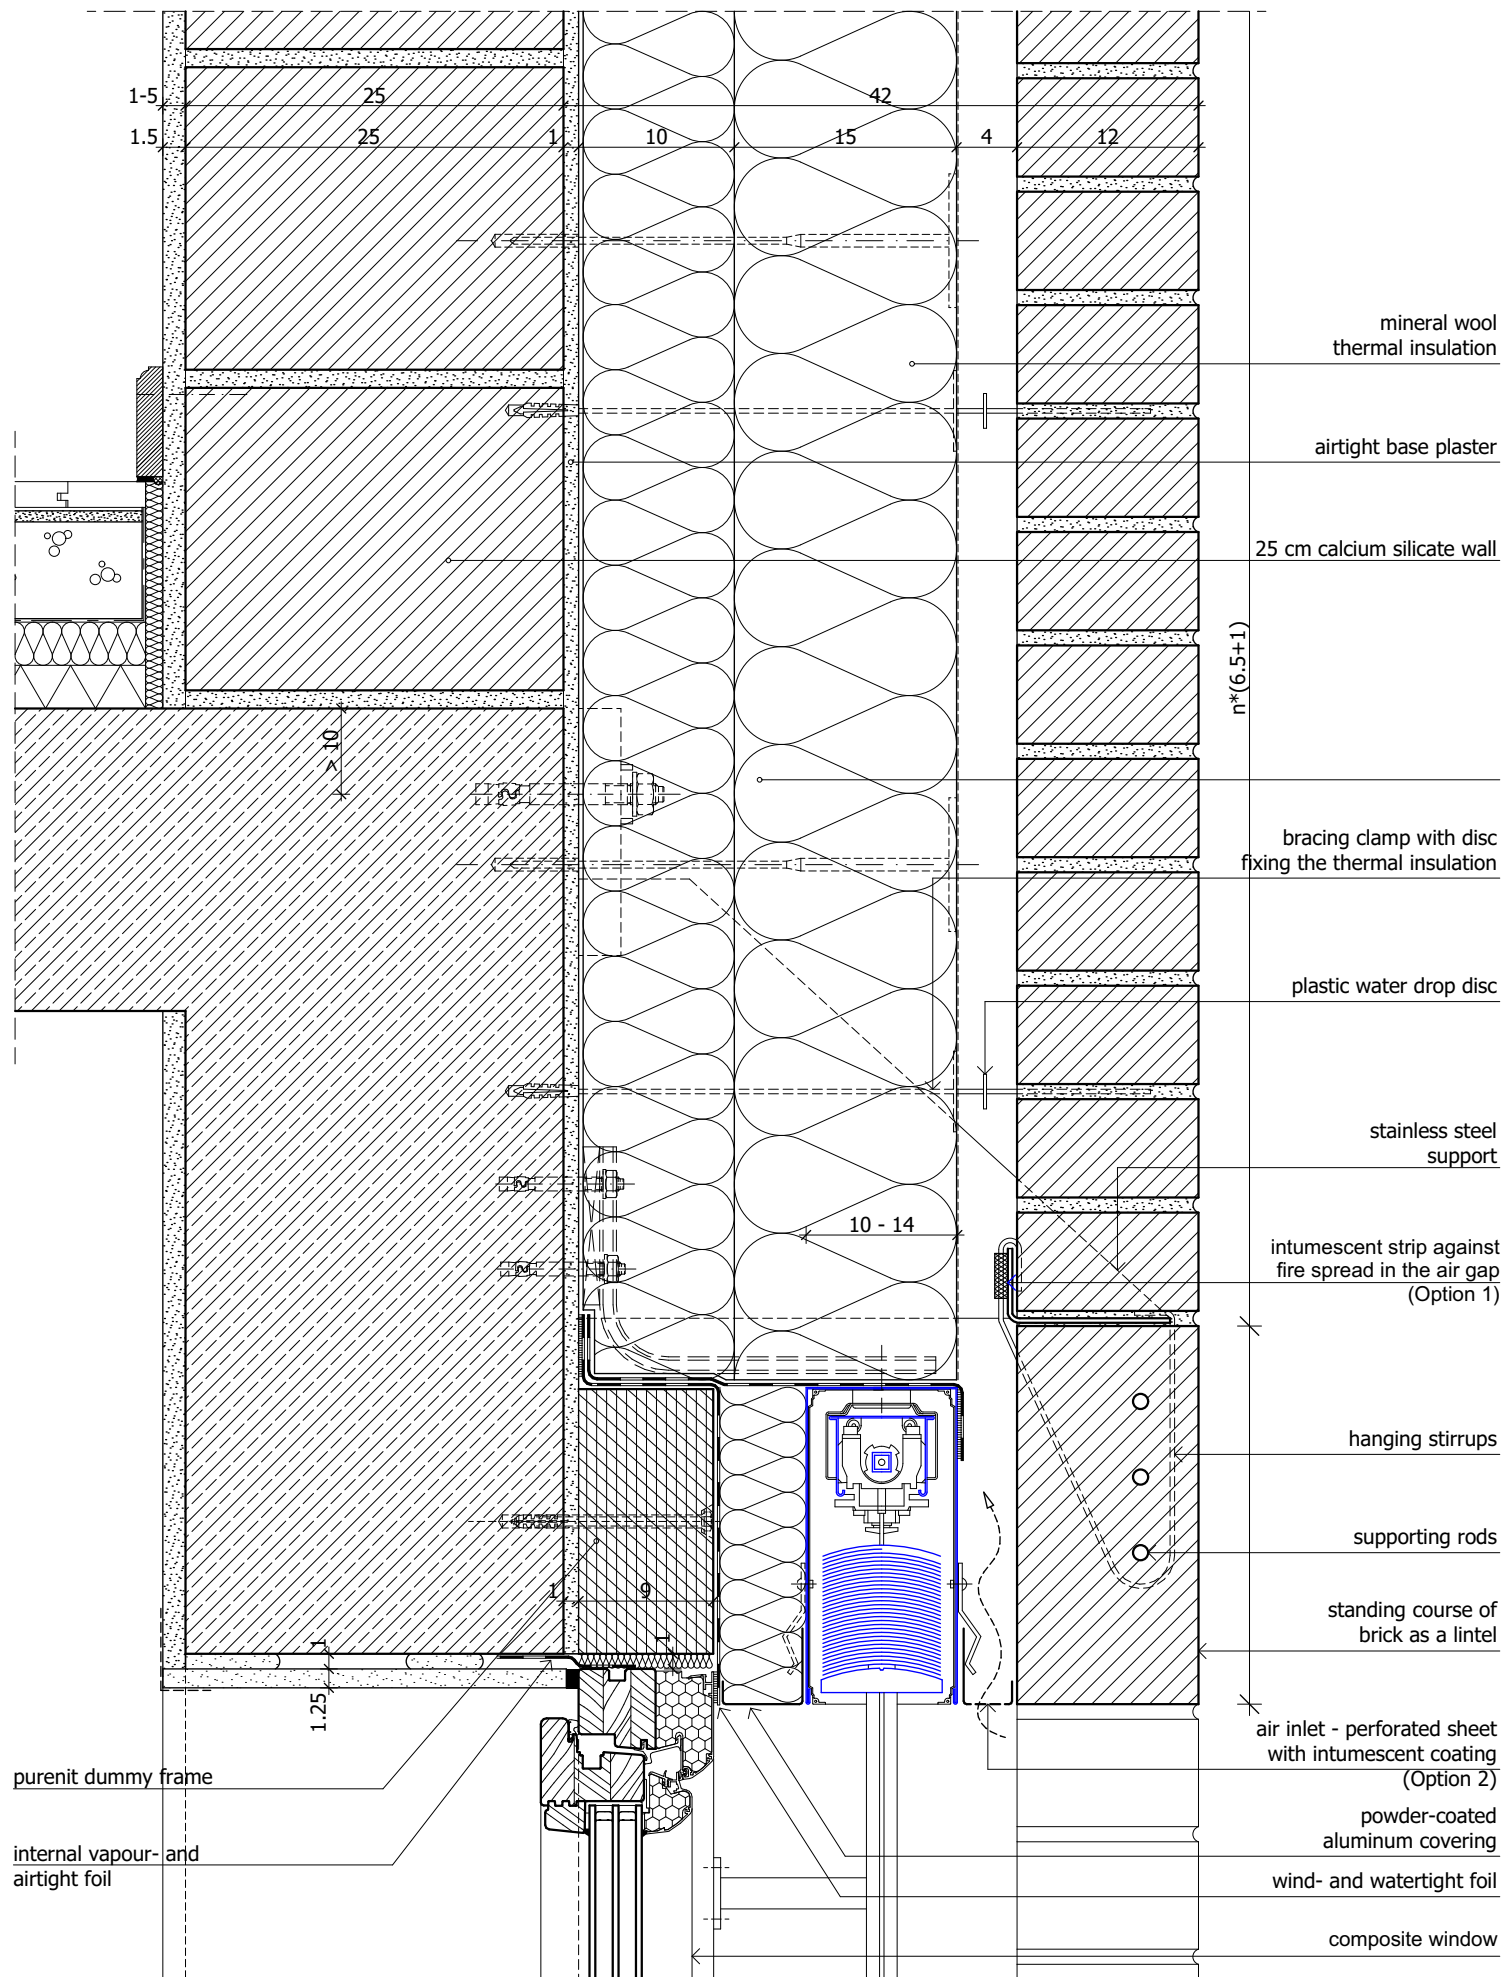

Window side Detail No. 3 S=1:5

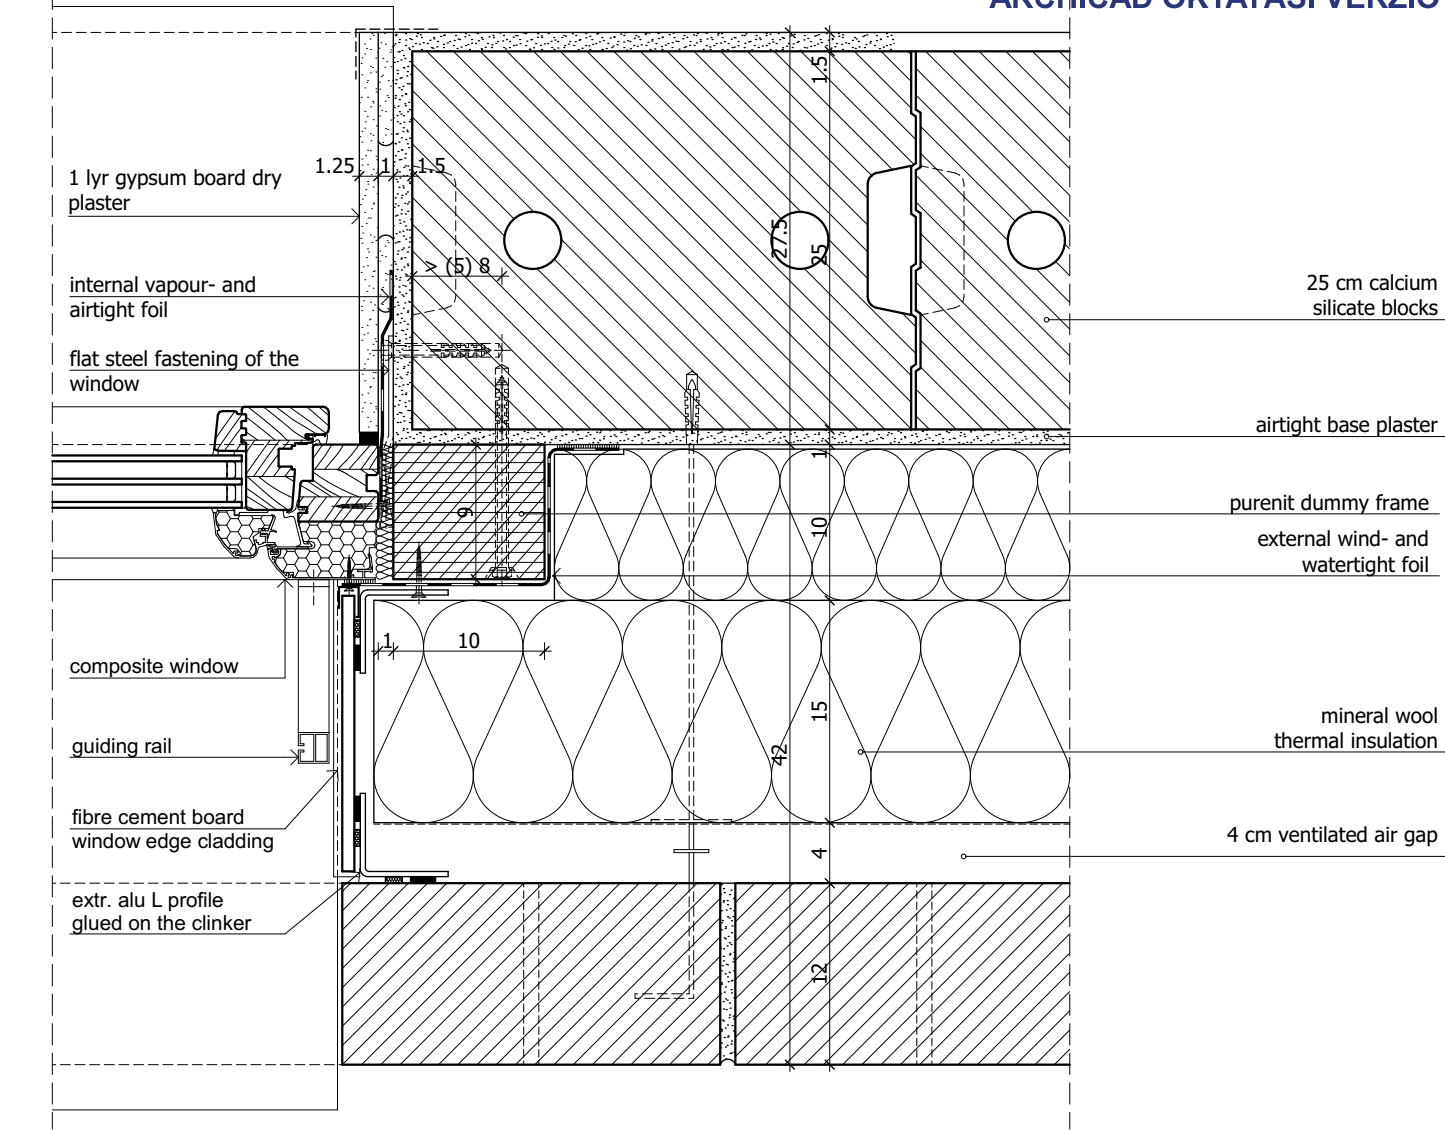

Window sill Detail No. 4 S=1:5

