




**View and layout
S=1:20**

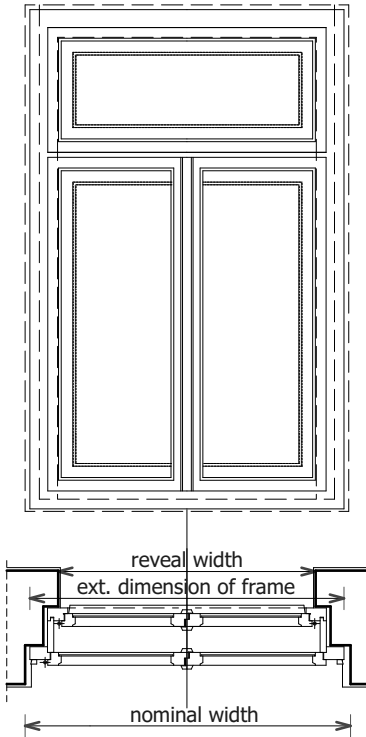


**Original double sash window side detail,
horizontal section, S=1:5**

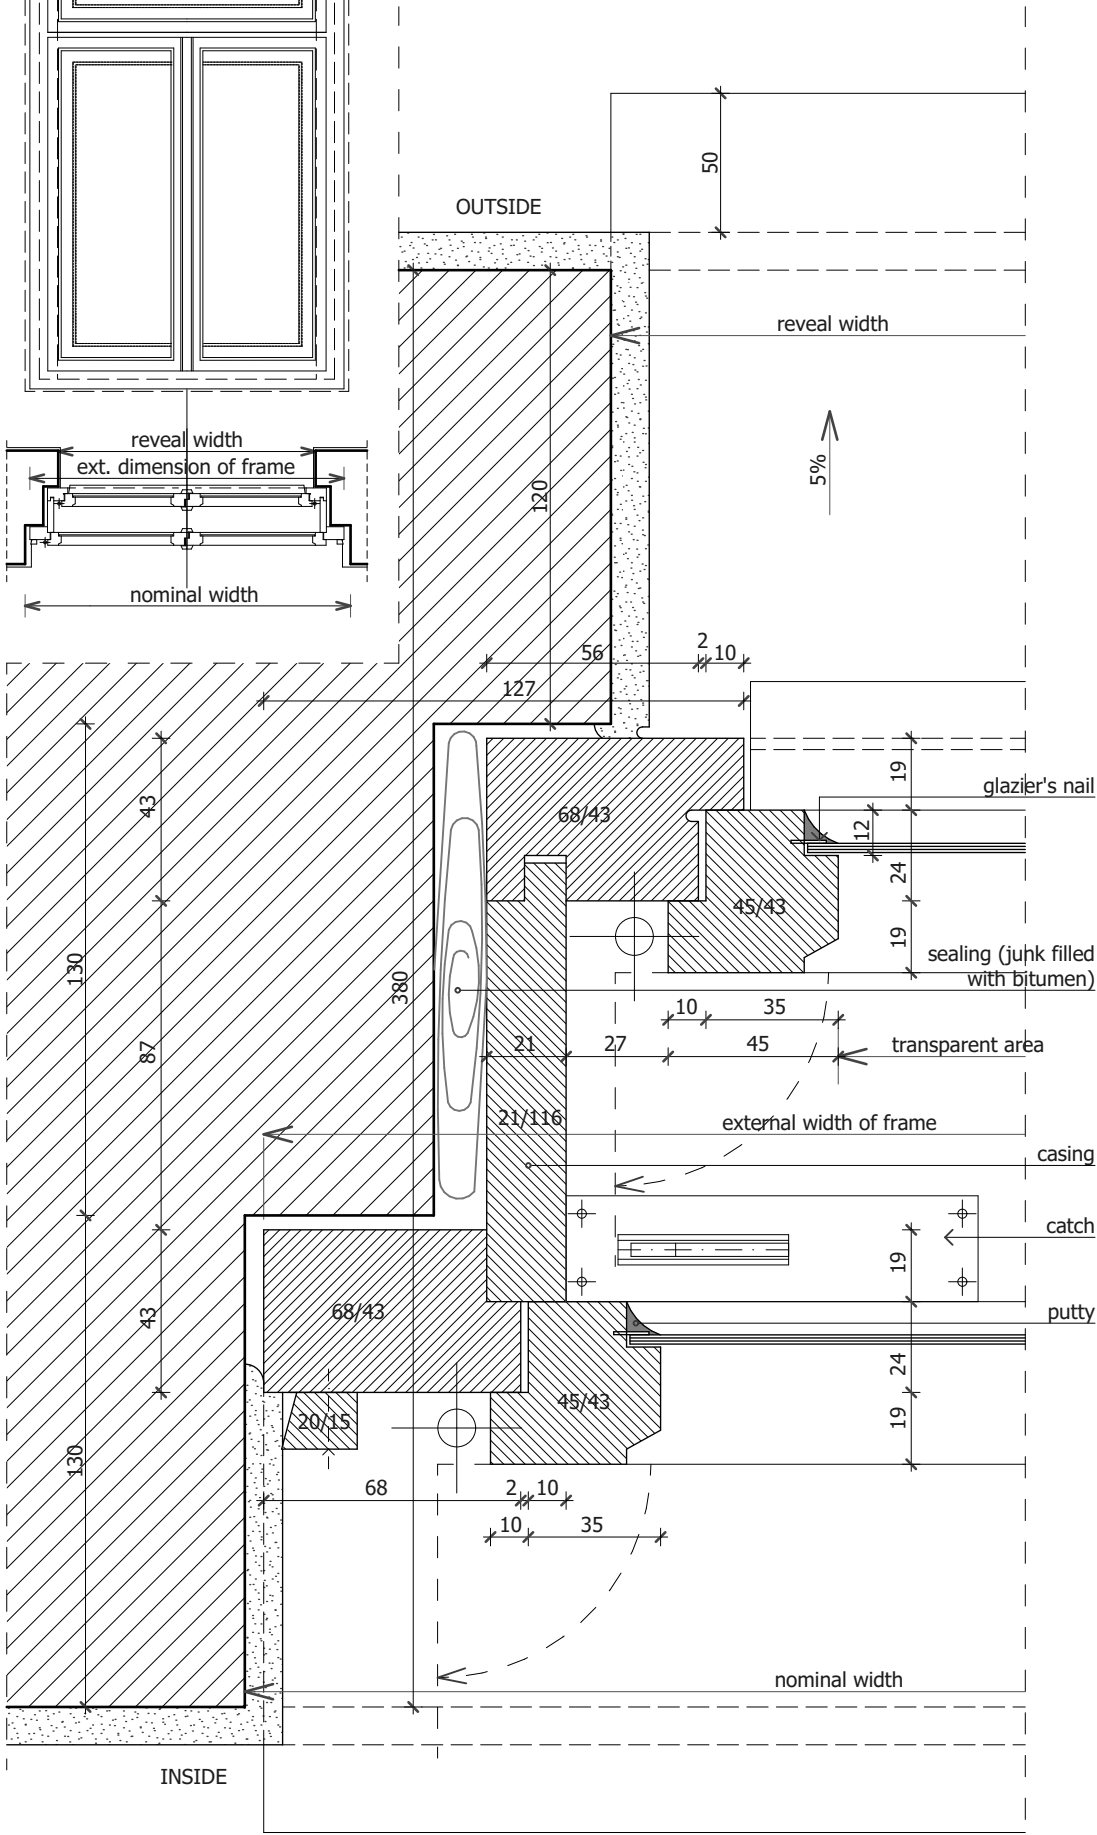

**Double sash window renewal S=1:5
Version 1**

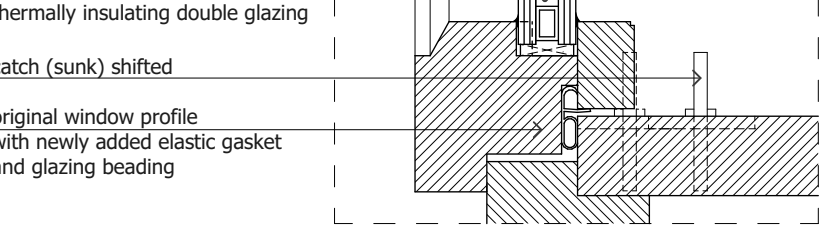

**Original double sash window sill detail,
vertical section, S=1:5**

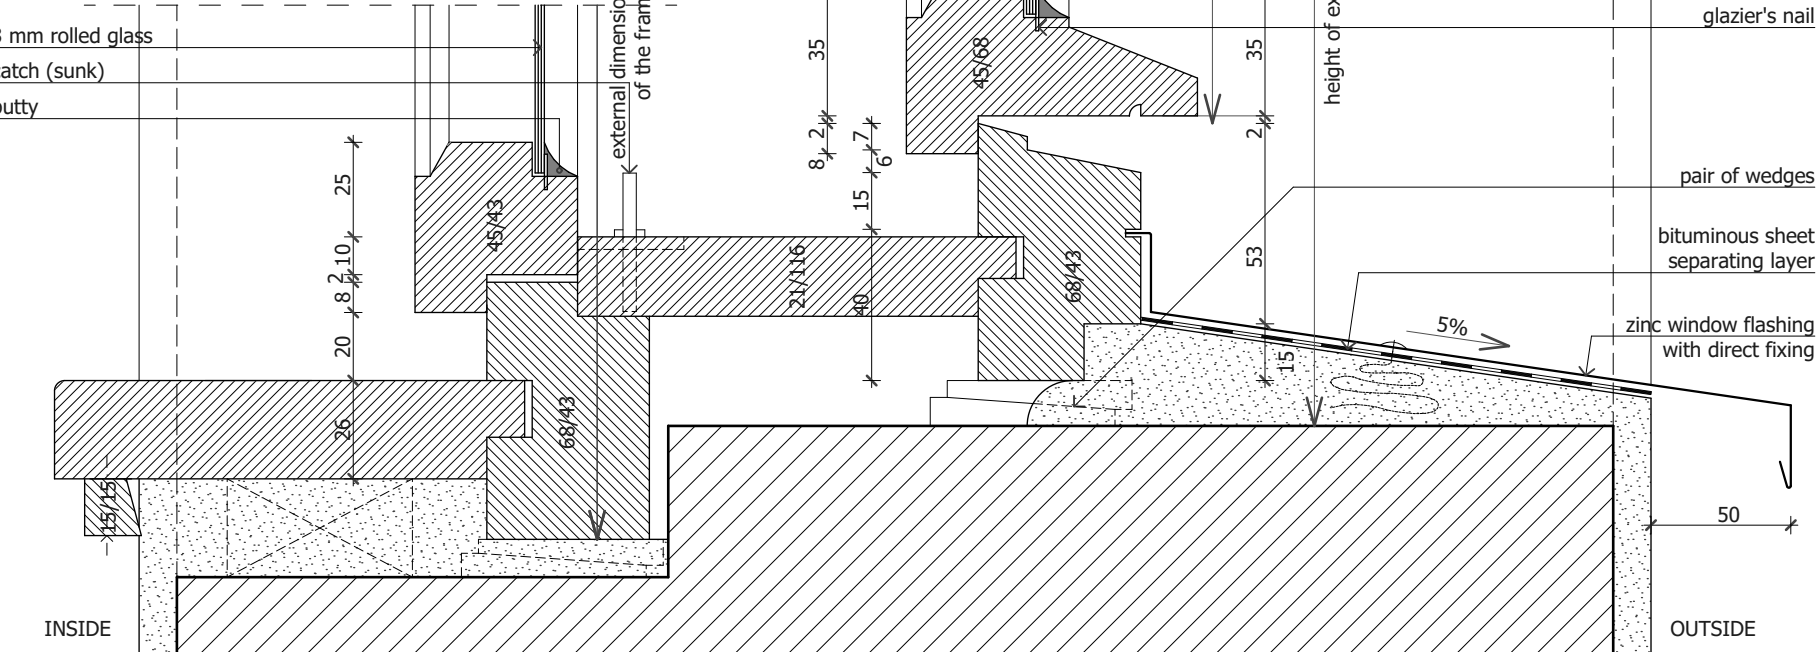


thermally insulating double glazing

catch

up-to-date laminated
timber window profile
replacing original sash

elastic profile sealing
(soft stop, increasing acoustic perf.
and air tightness)

**Double sash window renewal S=1:5
Version 2**

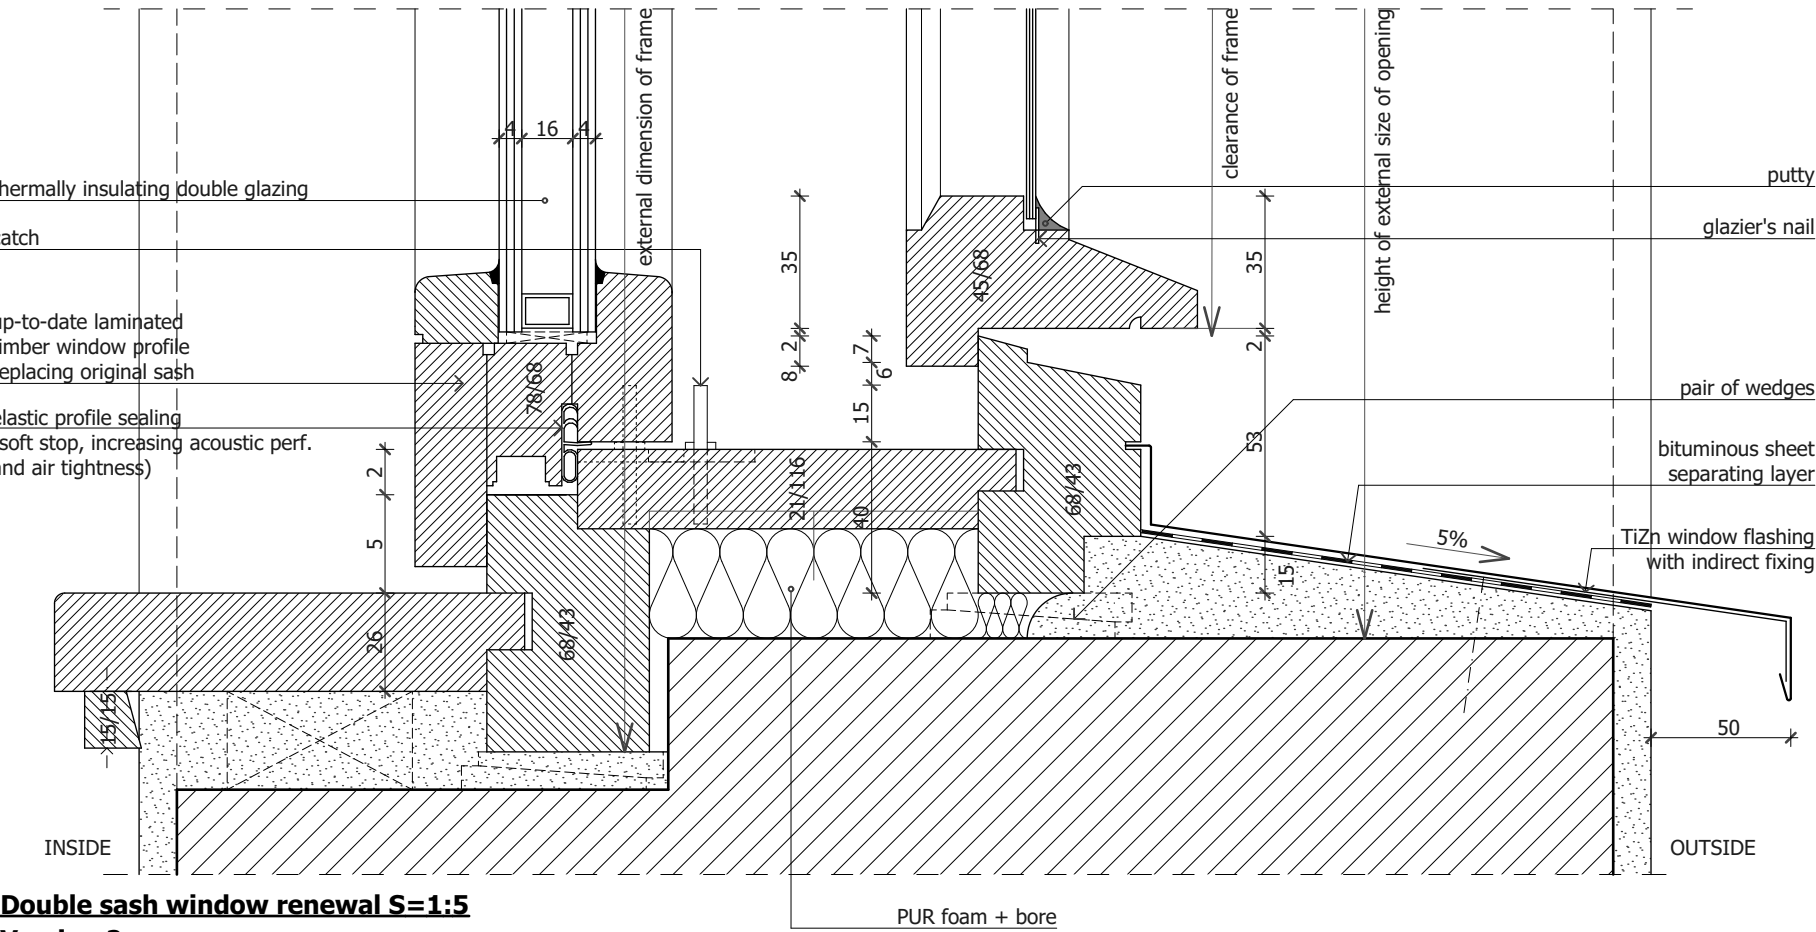

ARCHICAD OKTATÁSI VERZIÓ

