



Arrangement of the fibre board elevation cladding elements

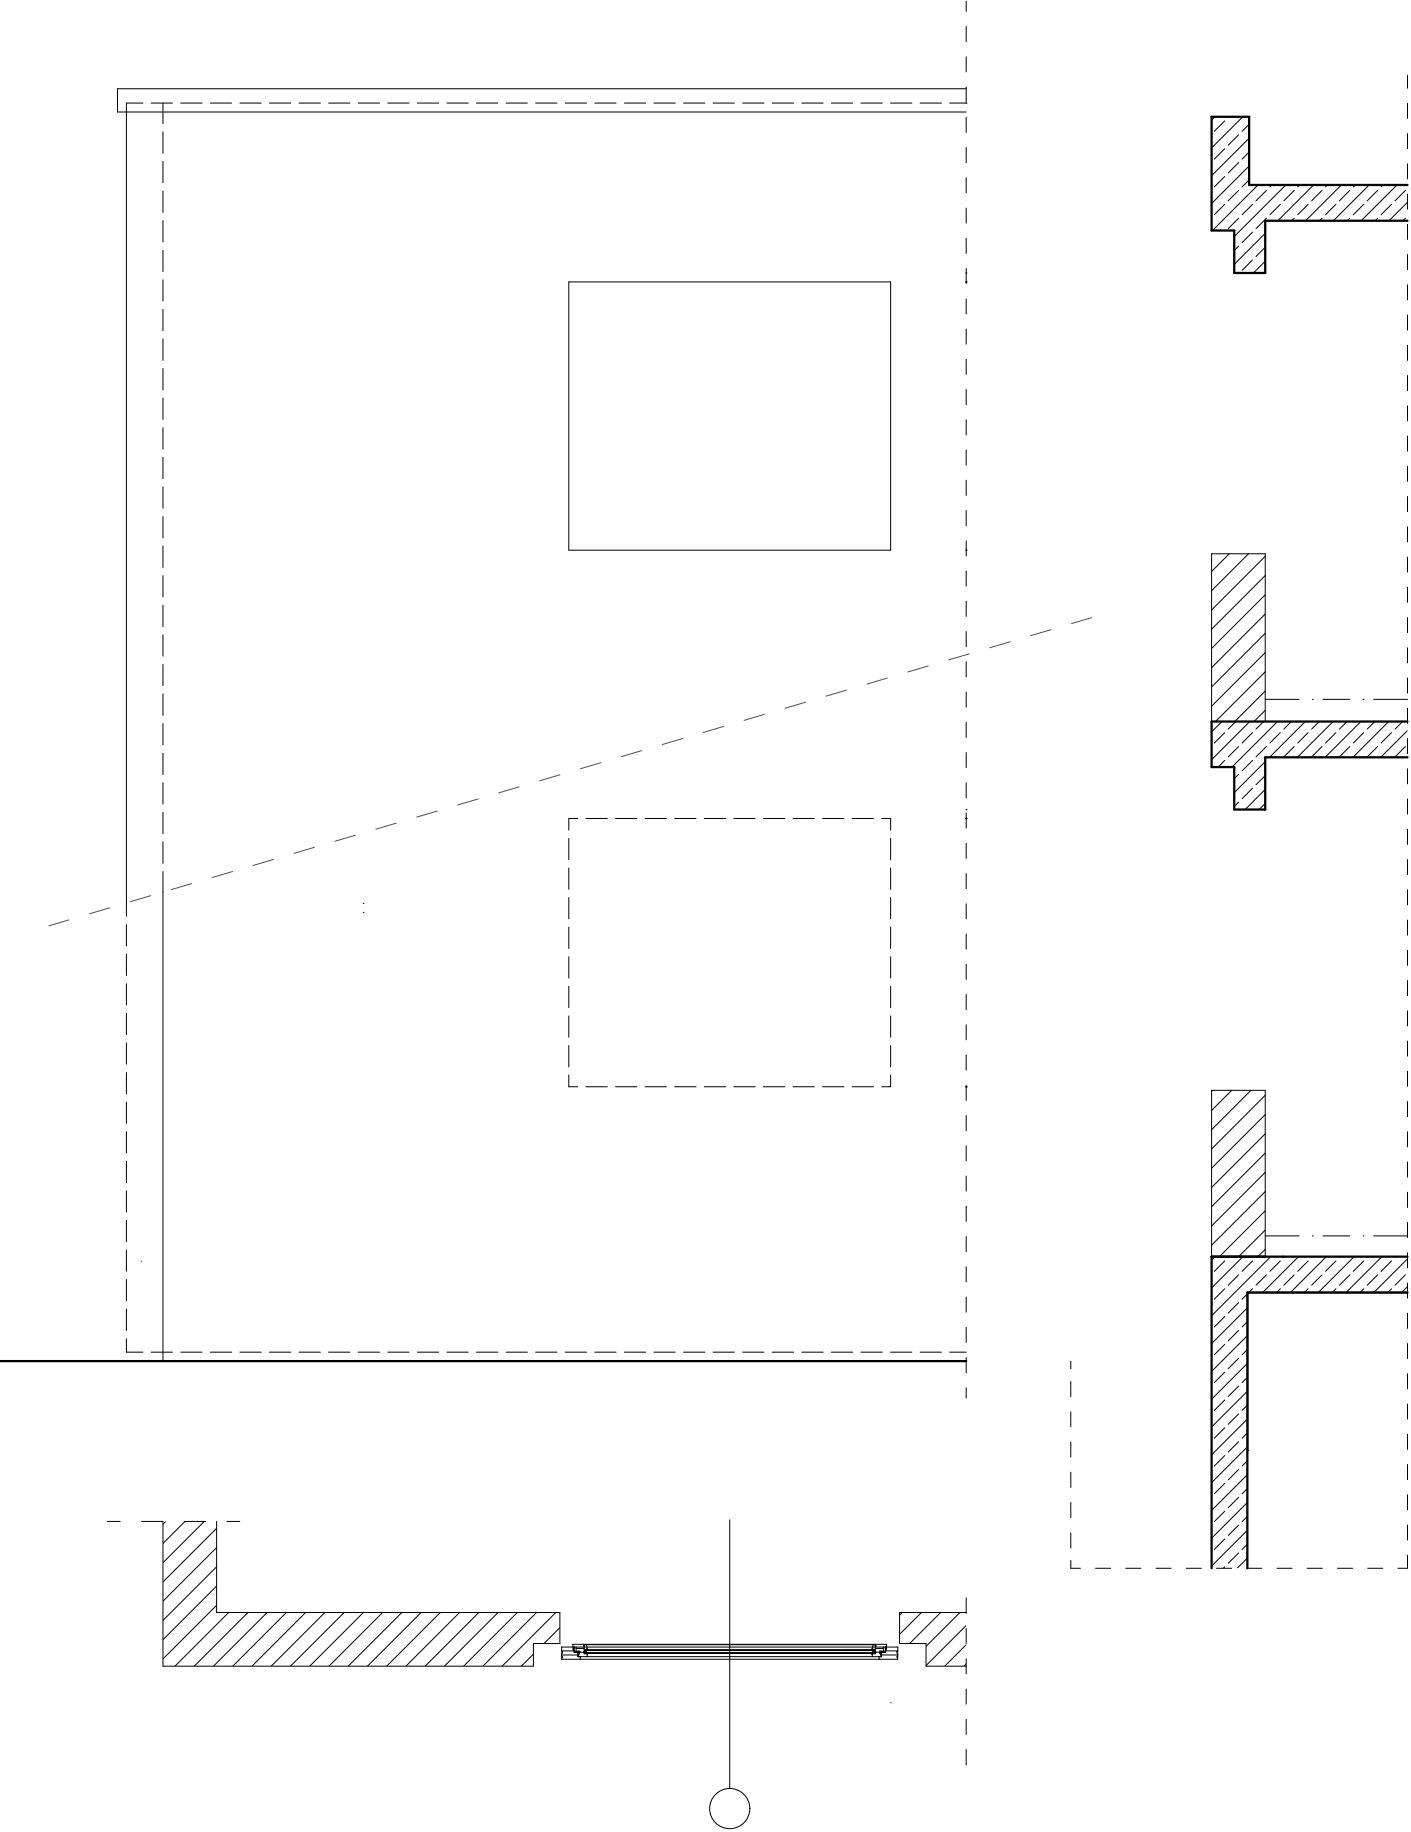


General fastening details S=1:2,5

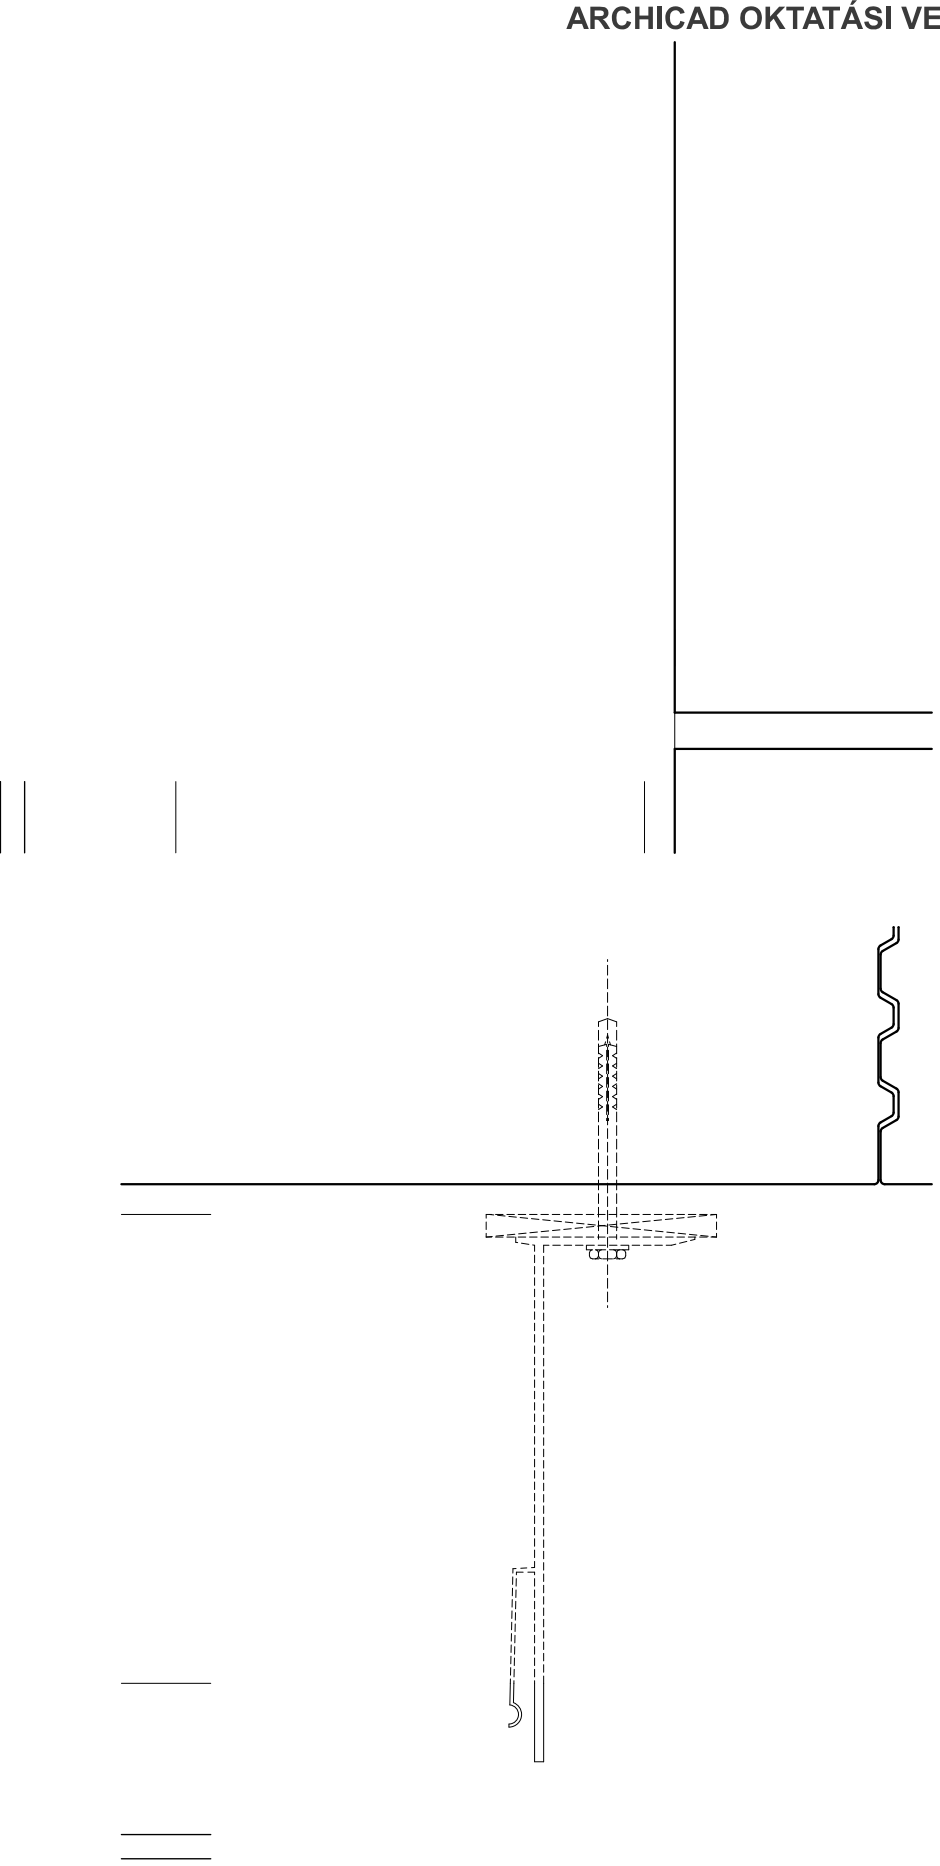


ARCHICAD OKTATÁSI VERZIÓ

Educational use only!


1-2. Window details S=1:5

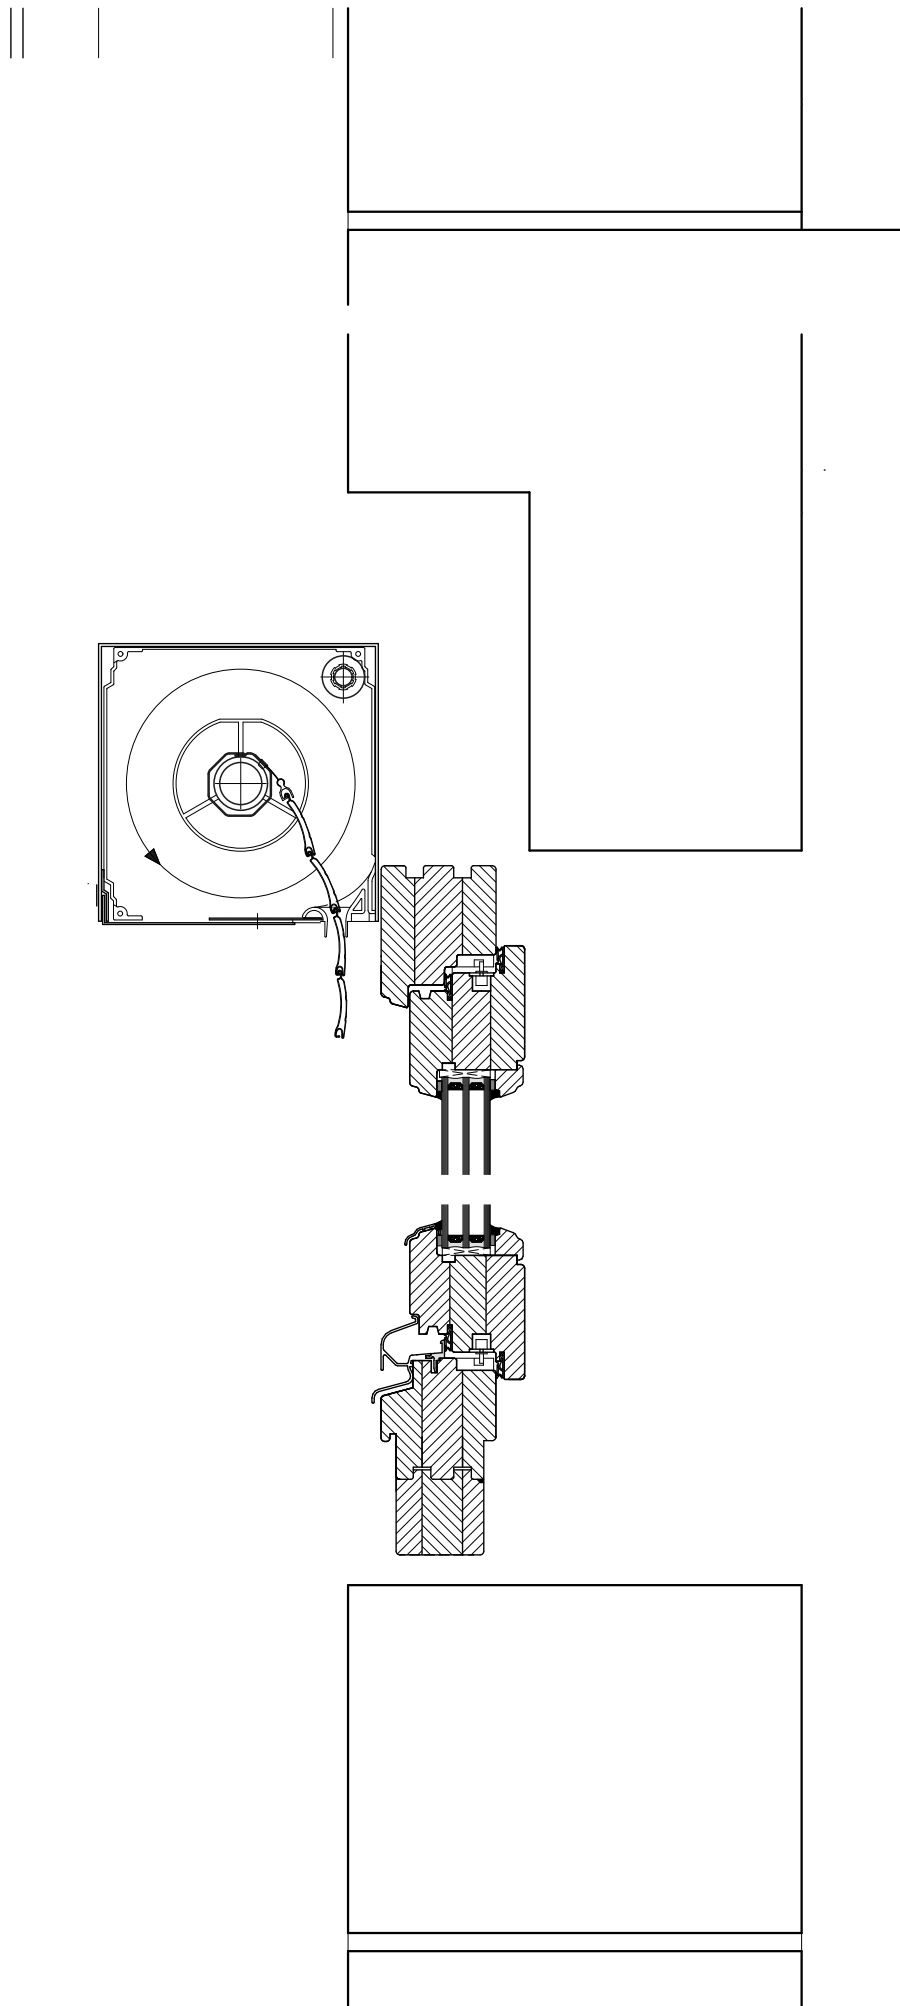

3. Window detail S=1:5

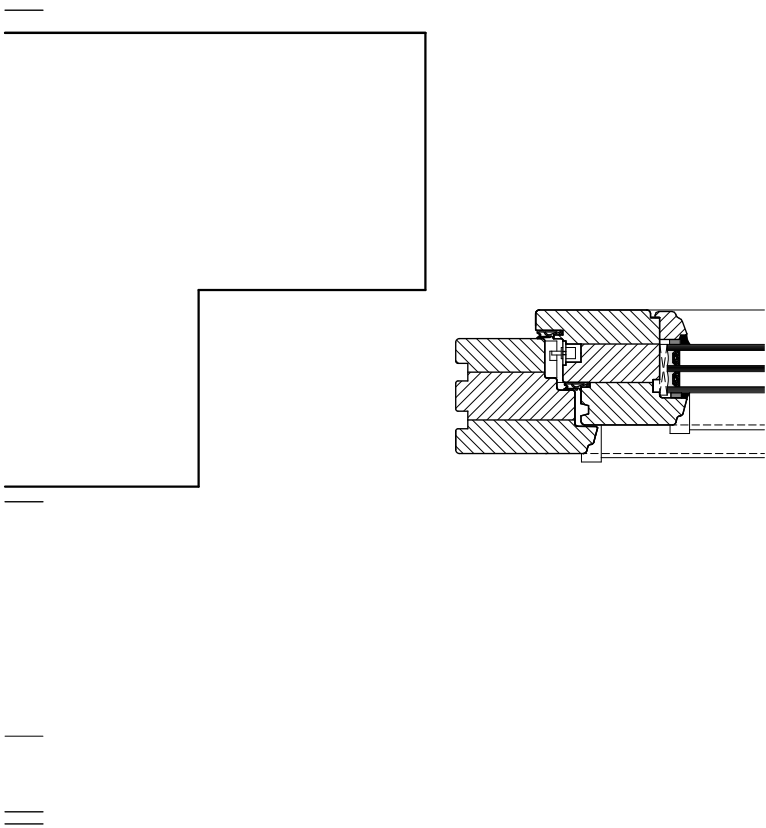

4. Footing detail S=1:5

 

5. Corner detail S=1:5

