



Layout of the drainage system

minimum slope of the roof, according to the material of the substructure:
 - in case of thermal insulation 2,5%
 - in case of lightweight loadbearing construction 3% (settlement)

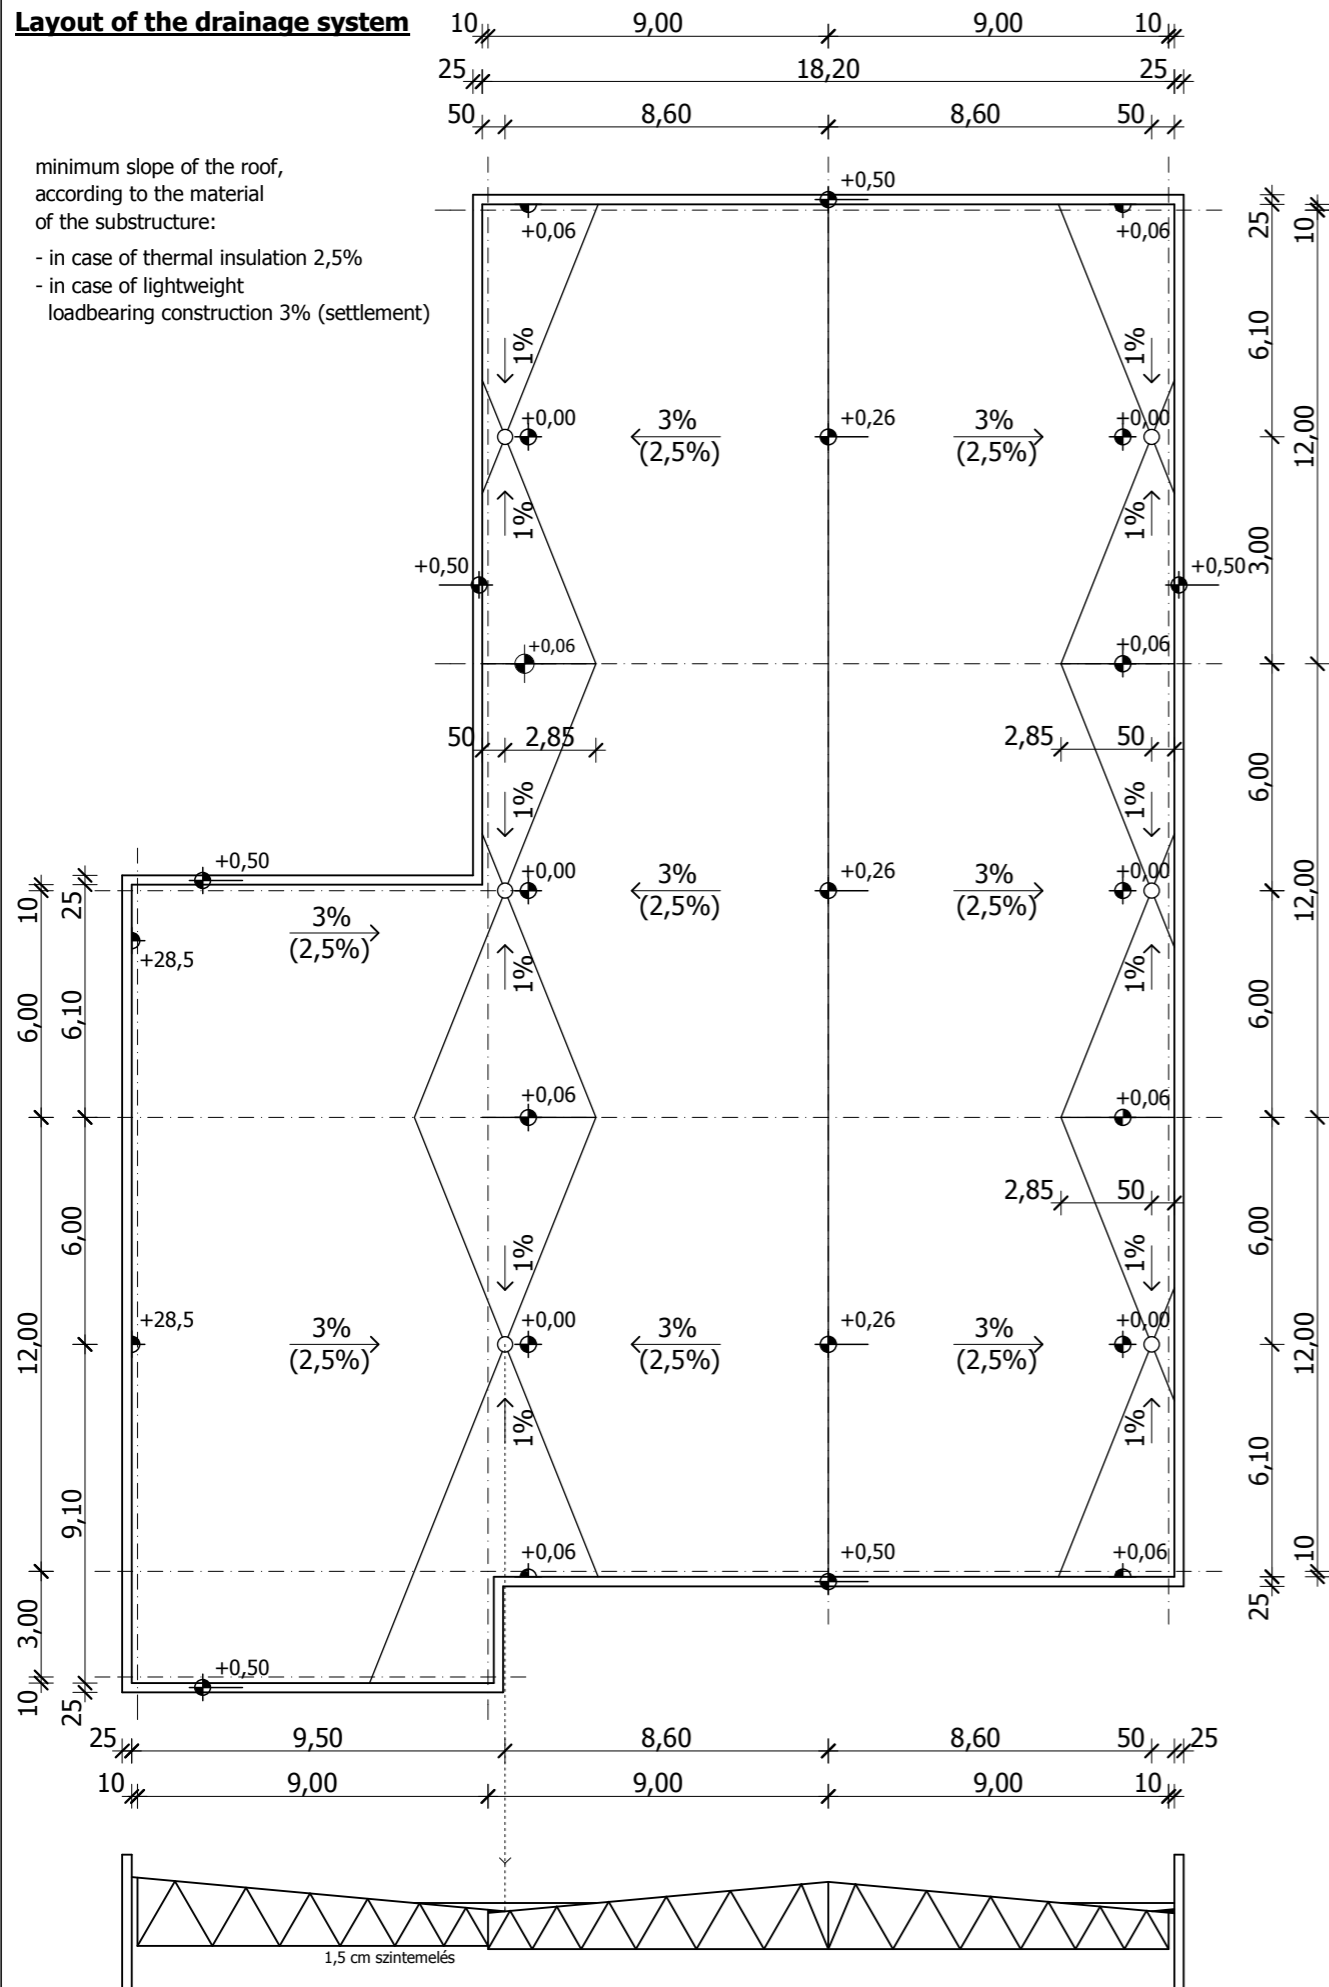

Arrangement of the edge and the corner areas

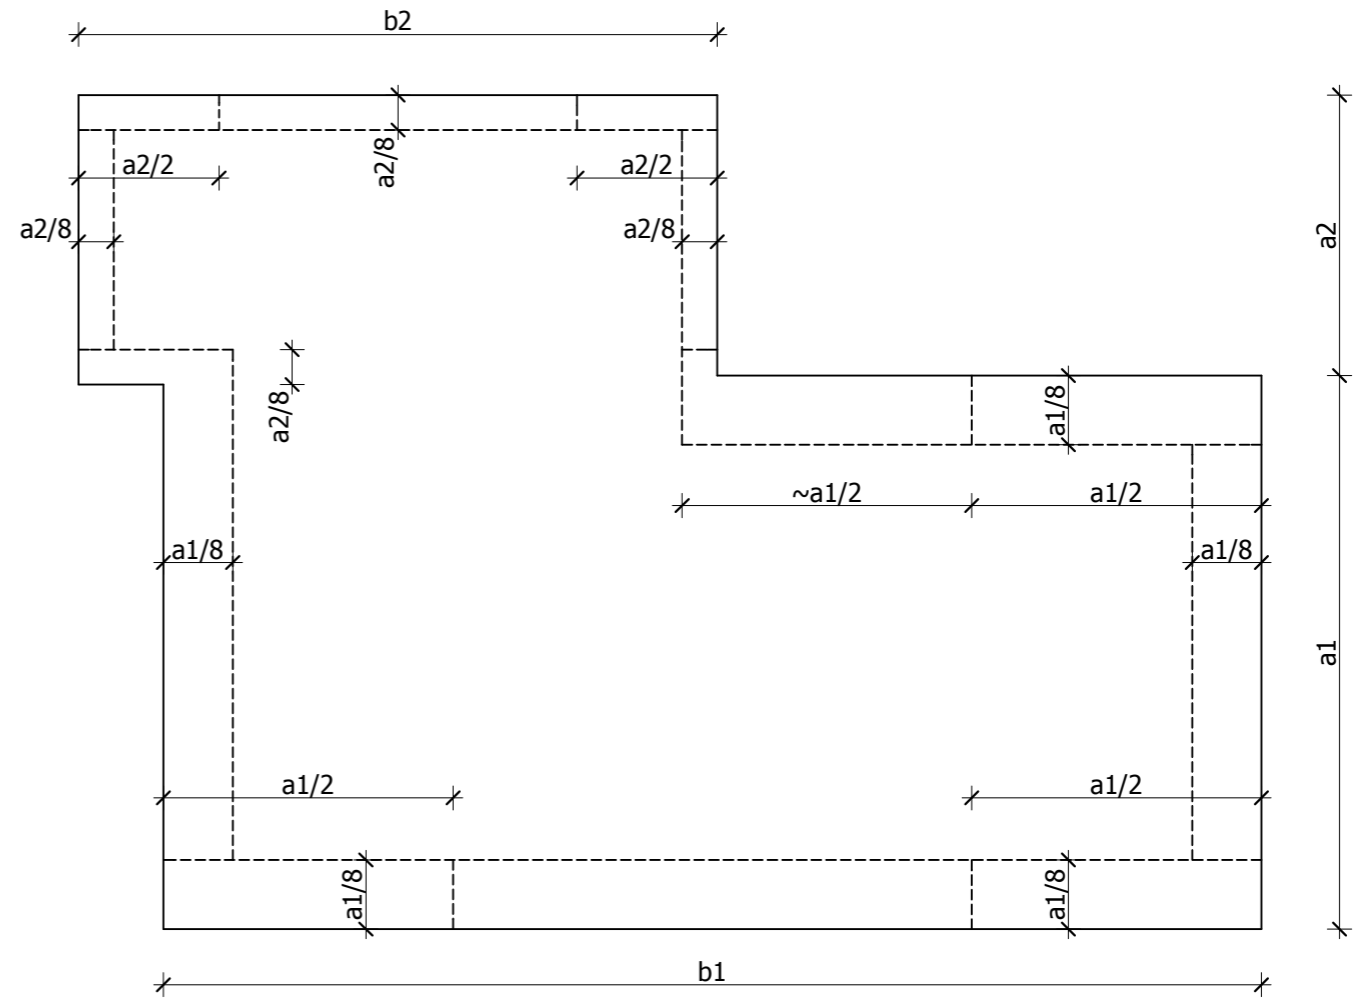

Arrangement of the mechanical fastenings of the waterproofing

