




SOLID WALL VERTICAL ARRANGEMENT

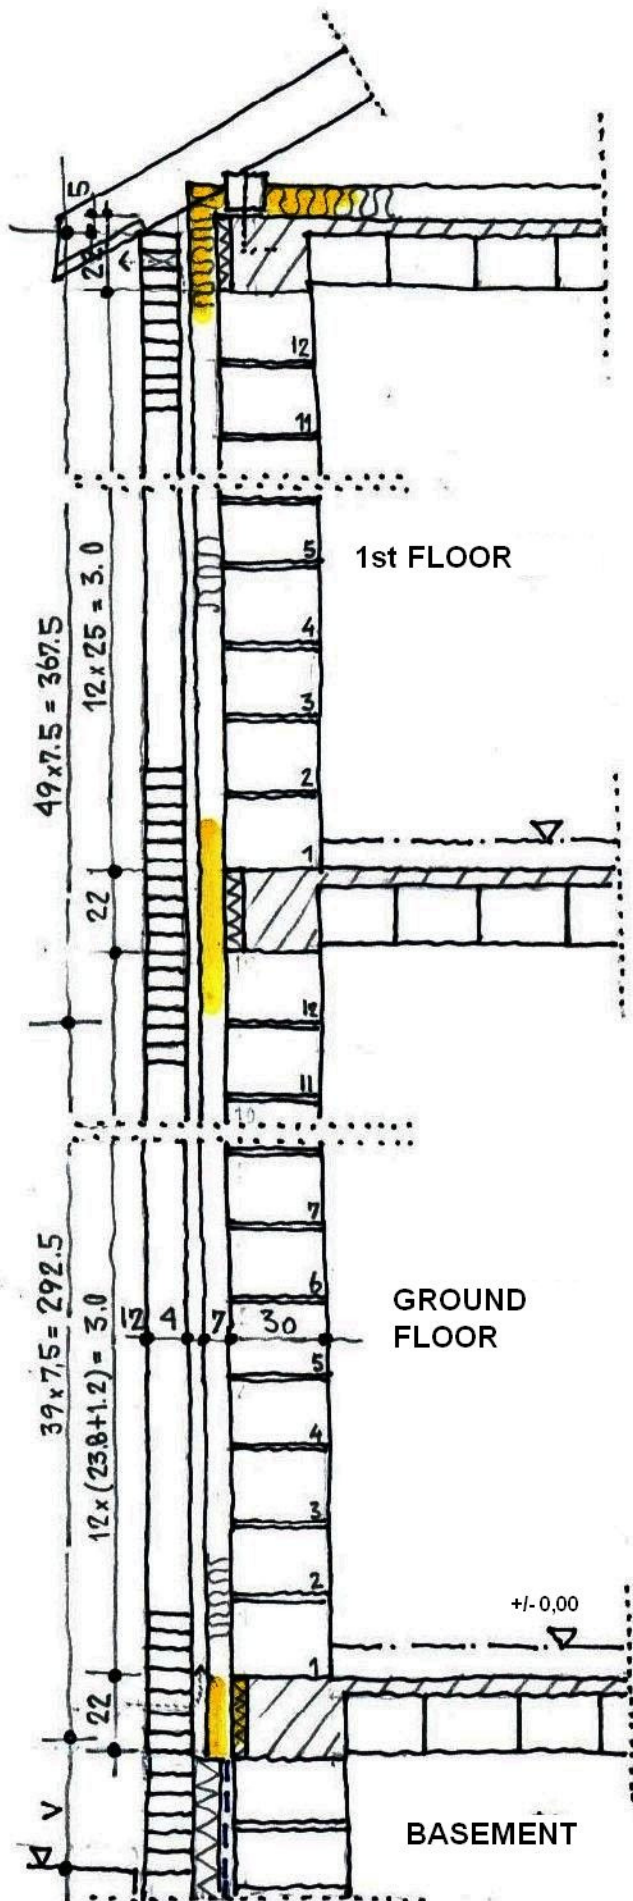

WALL WITH OPENING VERTICAL ARRANGEMENT

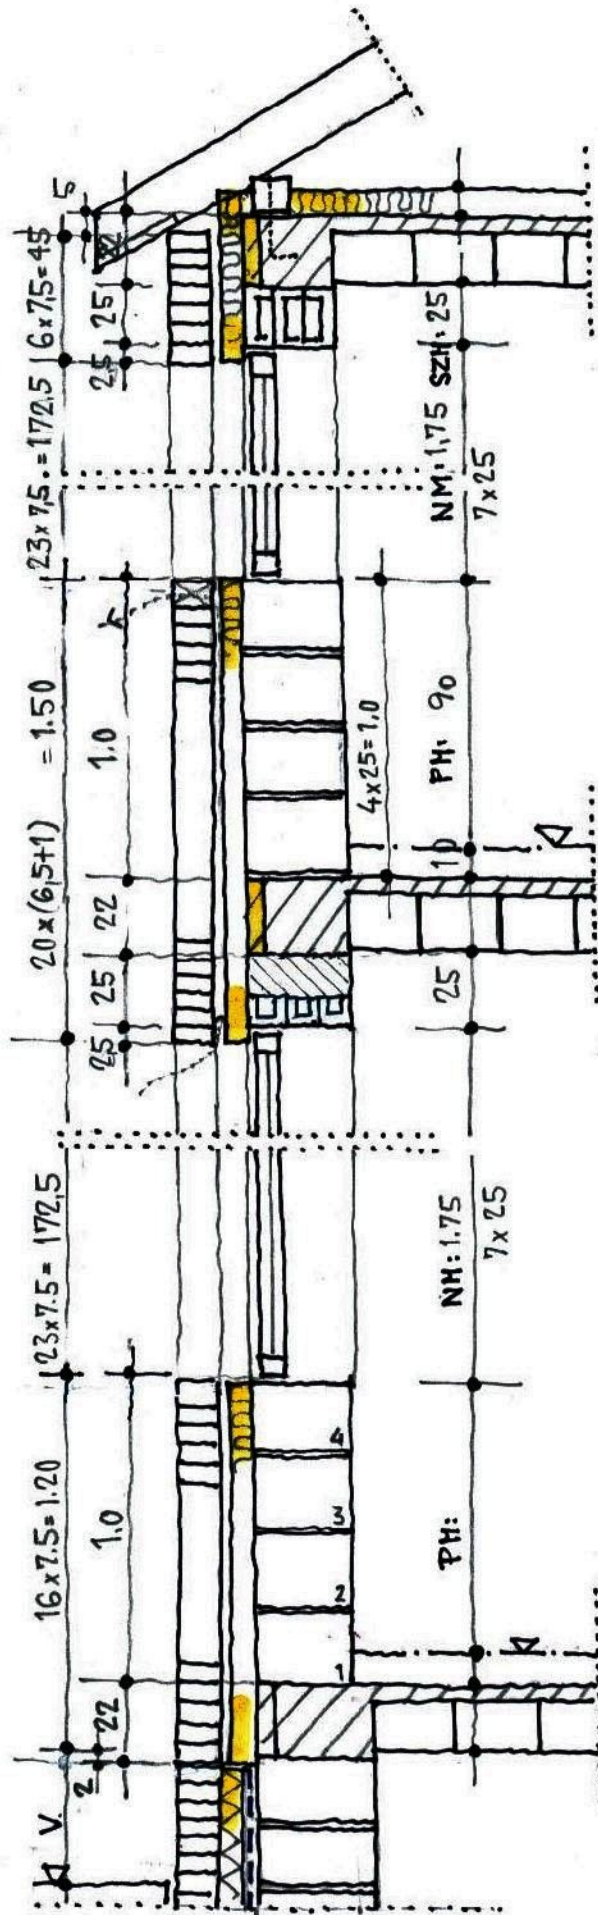

SOLID HOMOGENEOUS WALL VERTICAL ARRANGEMENT

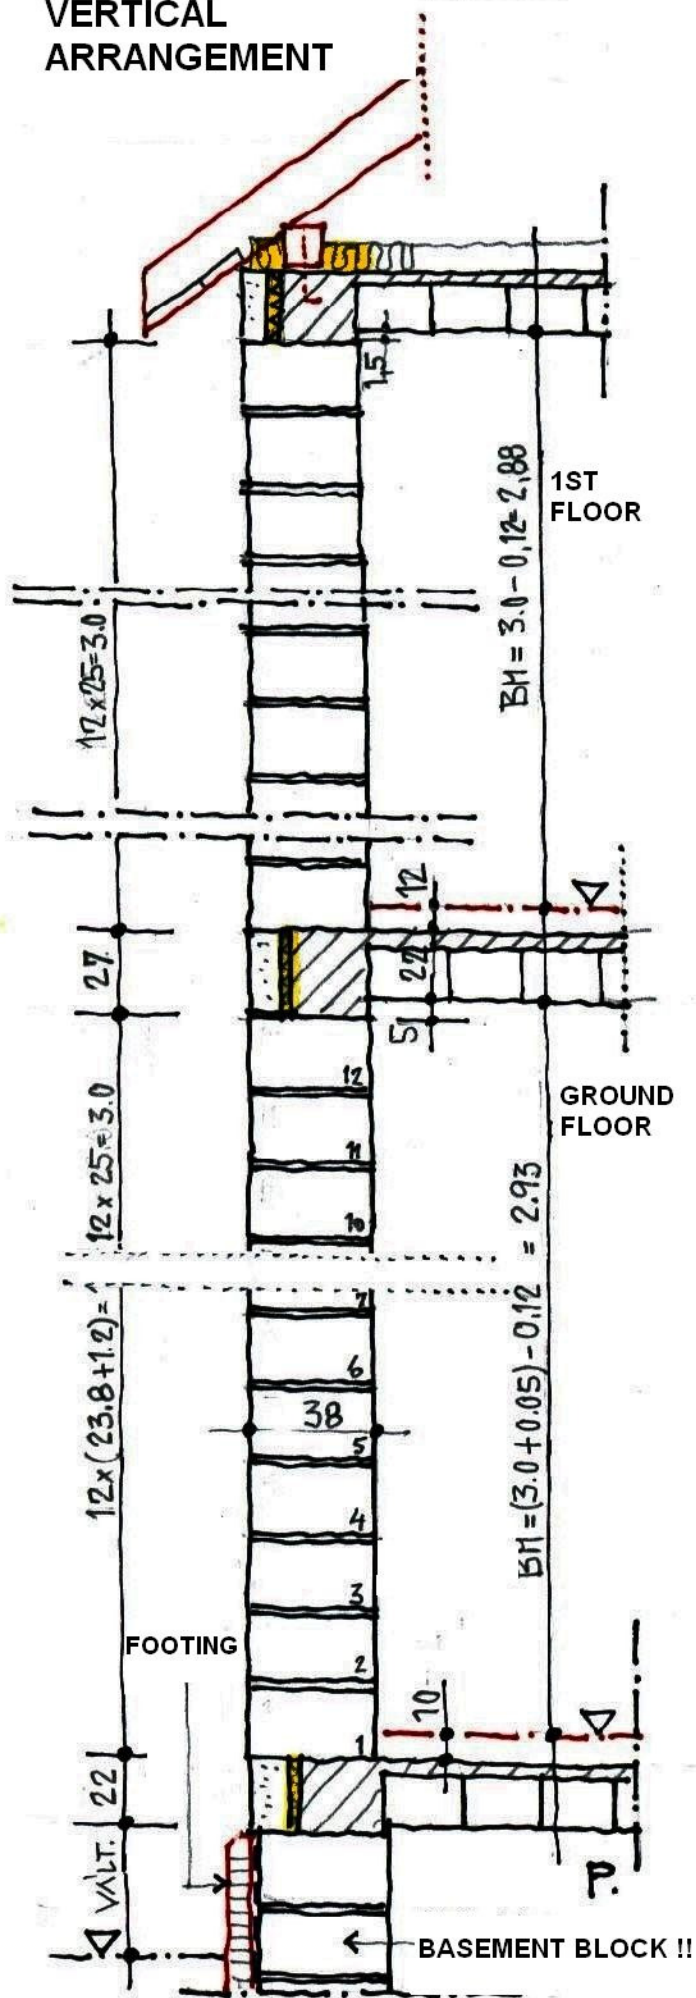

VERTICAL ARRANGEMENT WITH OPENING

