



Basement floor layout

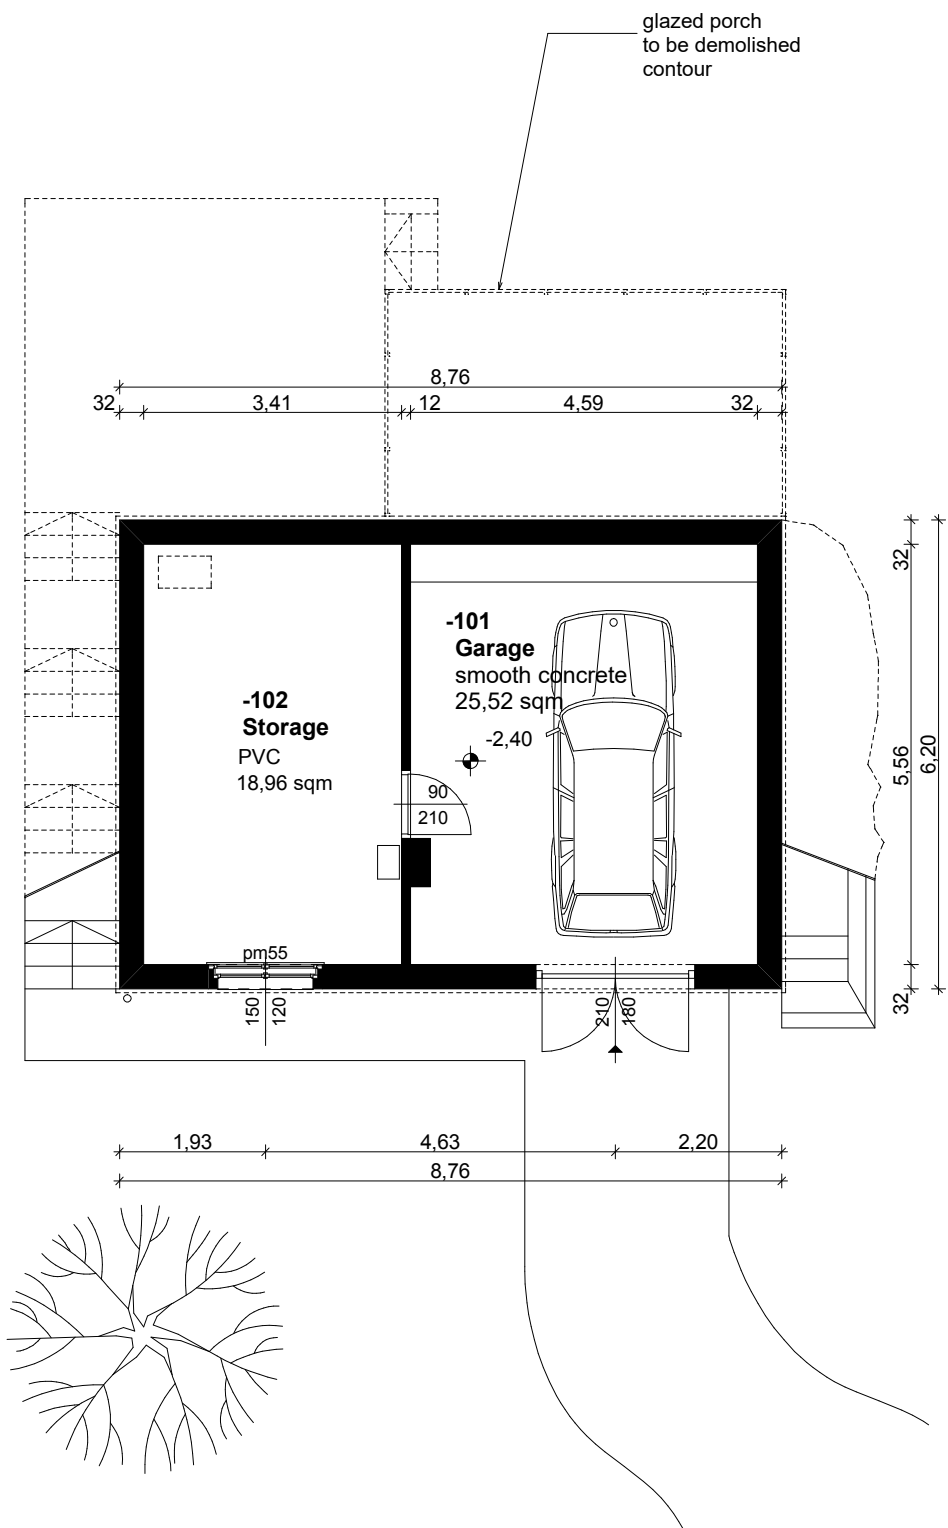


Notes:
Basement floor net area: 44.48 sqm

Ground floor layout

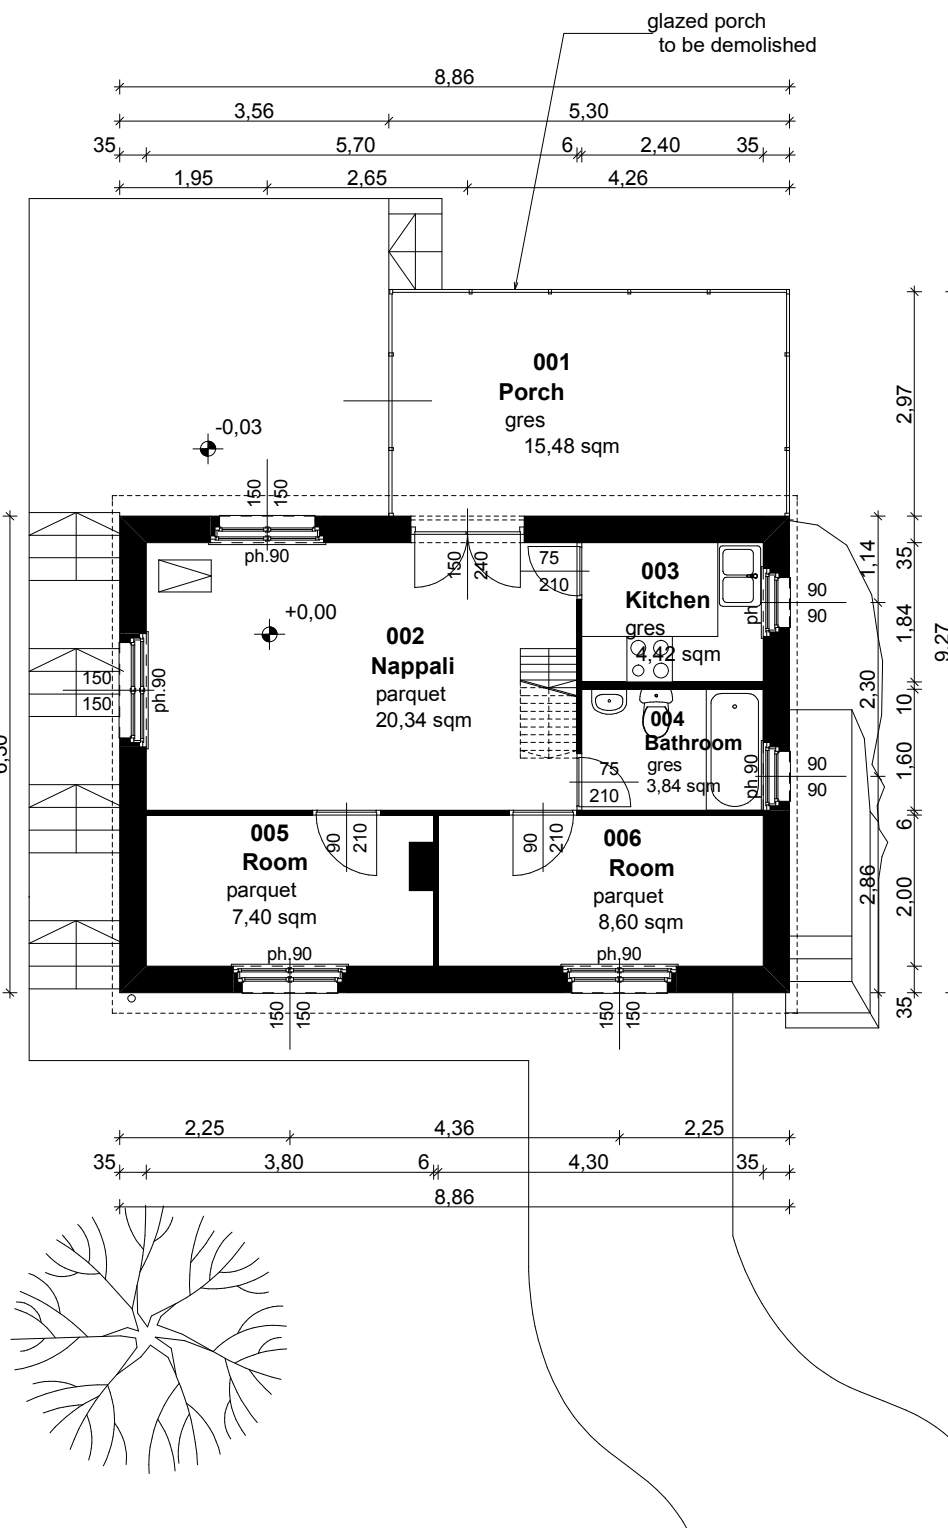

Notes:
ground floor net area: 44.60 sqm.
(without terrace)

Attic floor layout

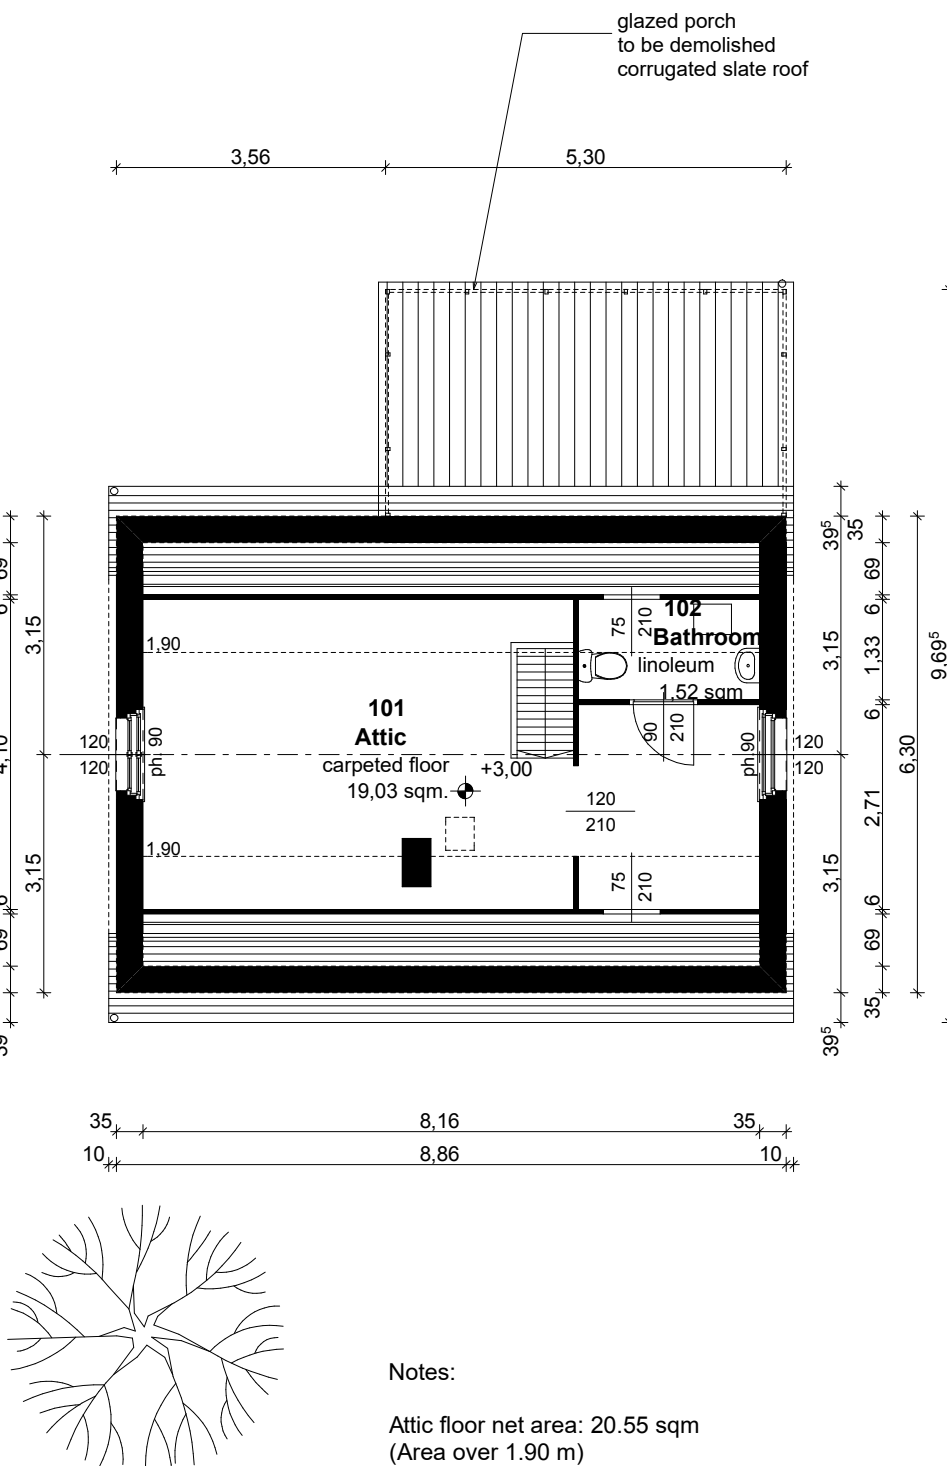

Notes:
Attic floor net area: 20.55 sqm
(Area over 1.90 m)

SUBMISSION FOR SEMESTER - Épsz7
Szentendre holiday home, renovation and loft utilization

LAYOUTS

student: consultant: