




# DOUBLE SEAM METAL ROOF CLADDING RIDGE VENTILATION (PRACTICE)

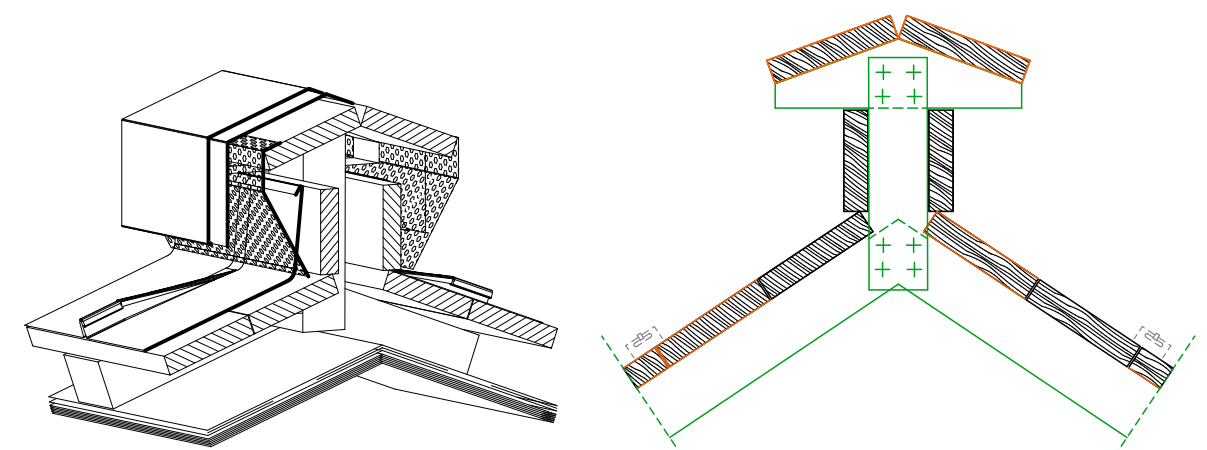


## CHIMNEY FLASHING DETAILS

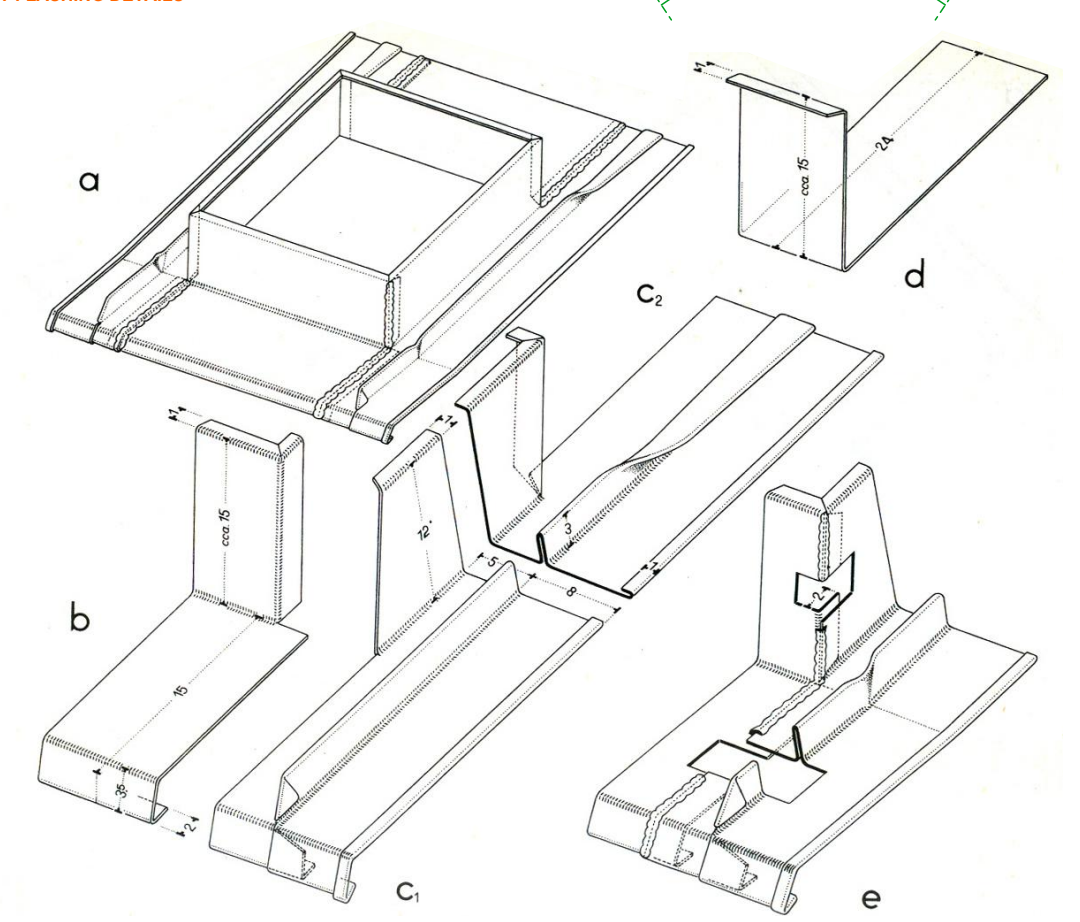


## EAVES DETAIL OF A DOUBLE STANDING SEAM METAL ROOF CLADDING (PRACTICE)

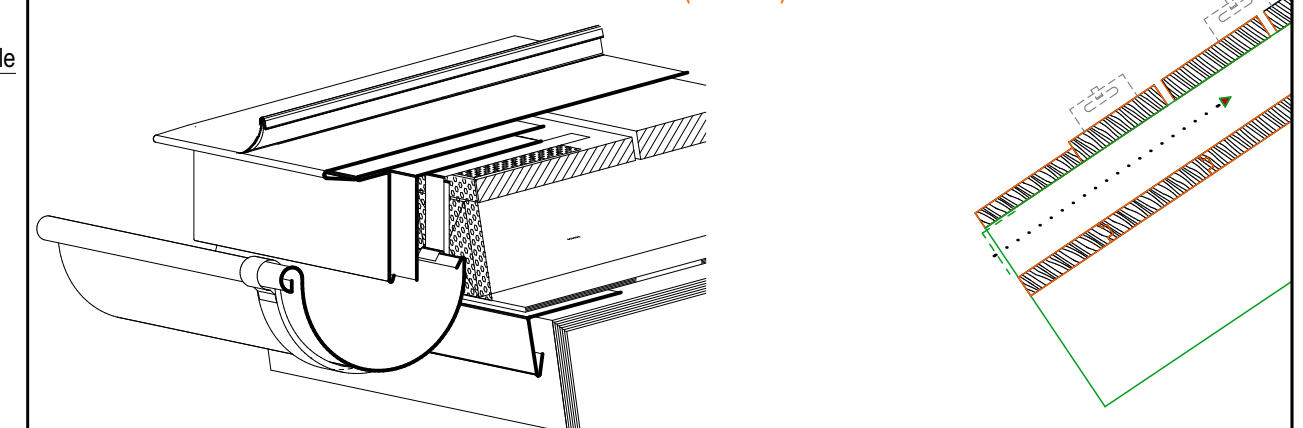

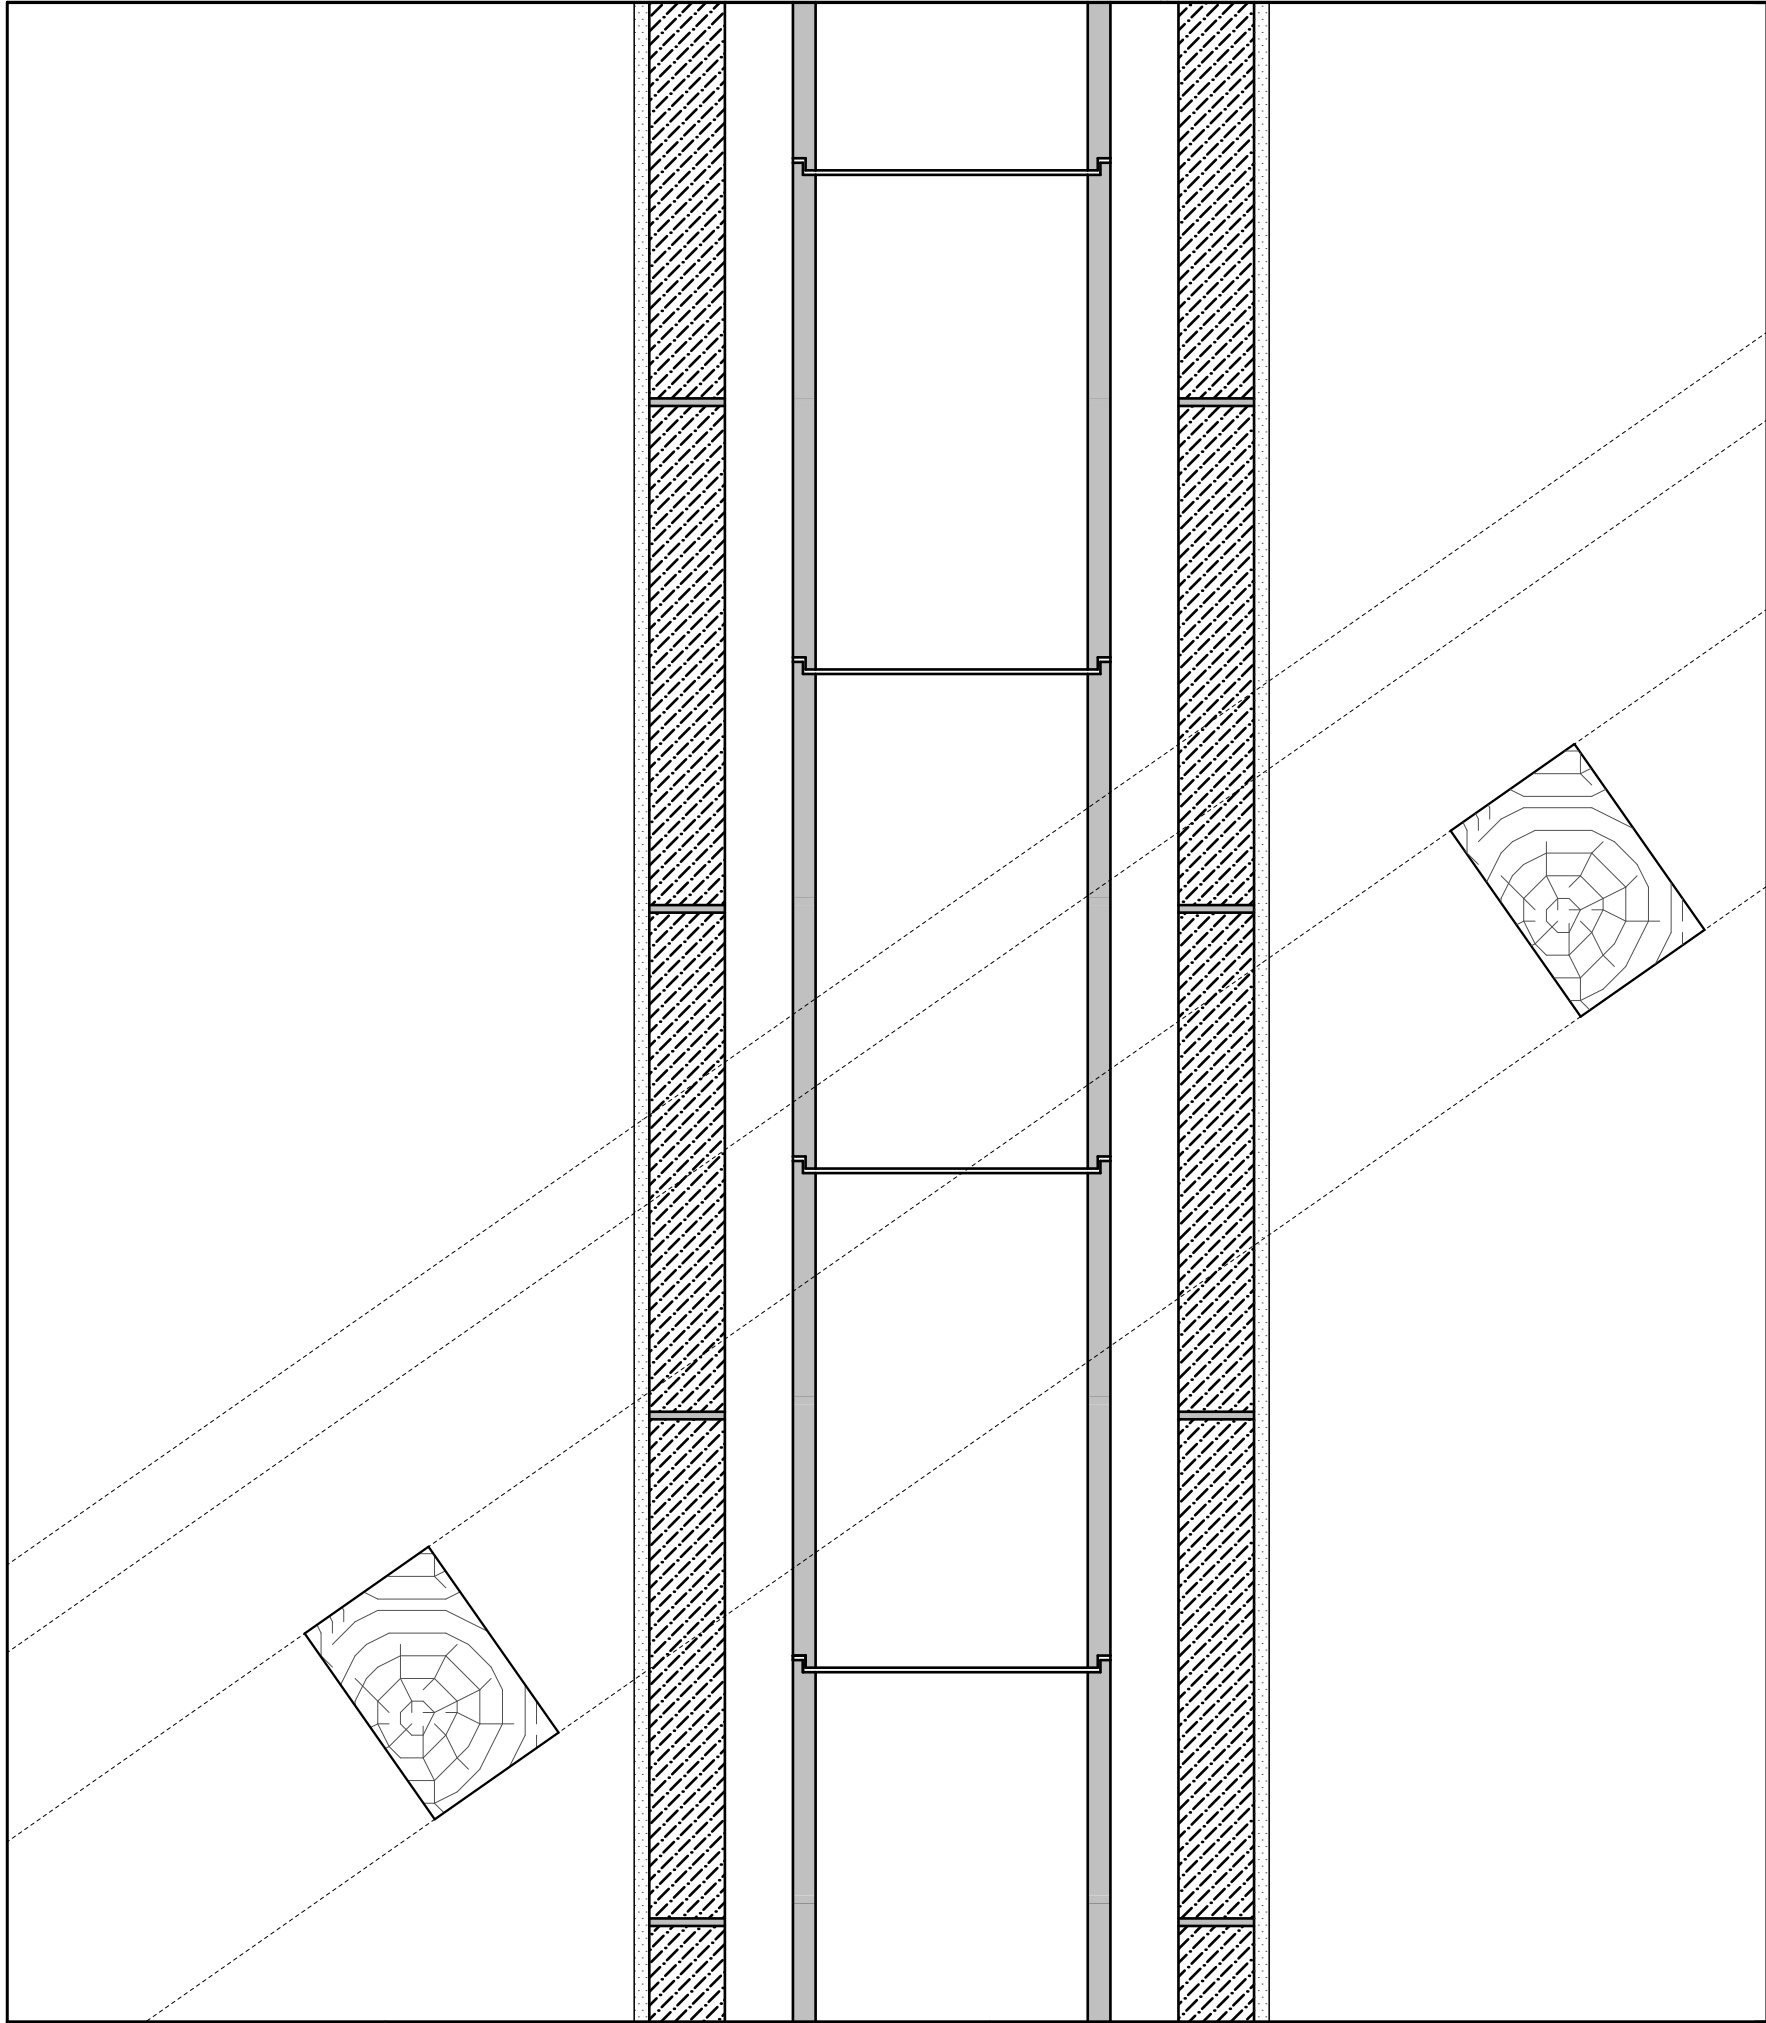

DOUBLE SEAM METAL ROOF CLADDING RIDGE VENTILATION (PRACTICE)

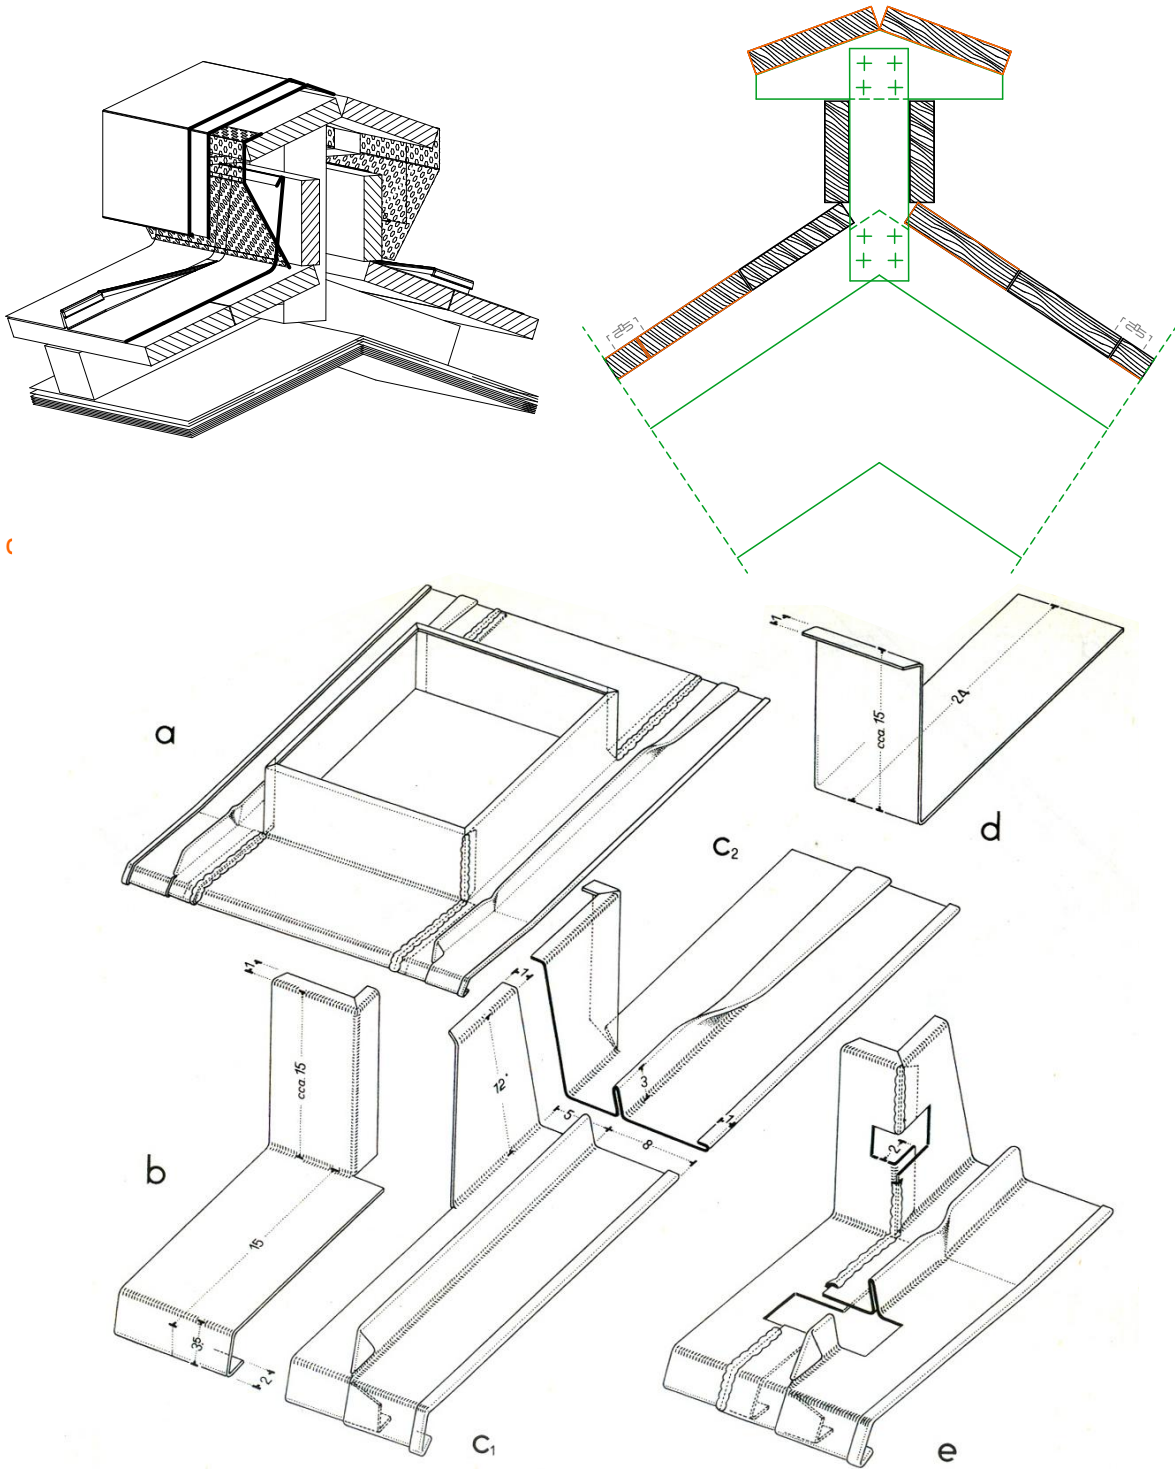

EAVES DETAIL OF A DOUBLE STANDING SEAM METAL ROOF CLADDING (PRACTICE)

