



Layout S~1:200

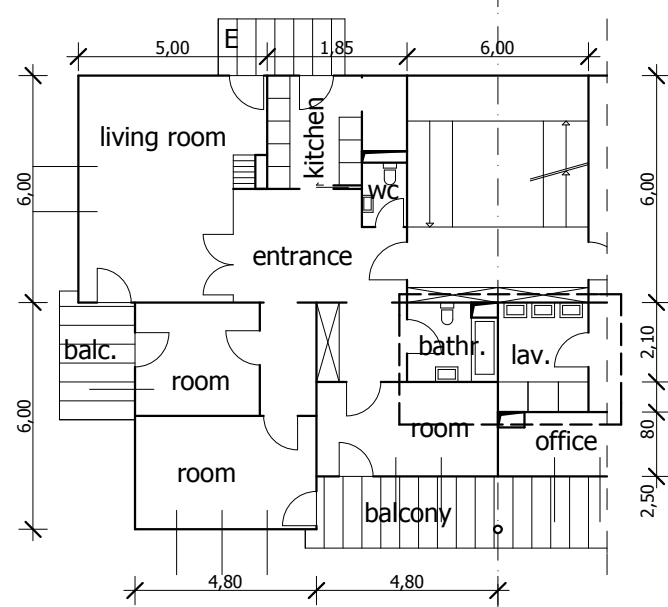


The waterproofing of the bathroom

1.


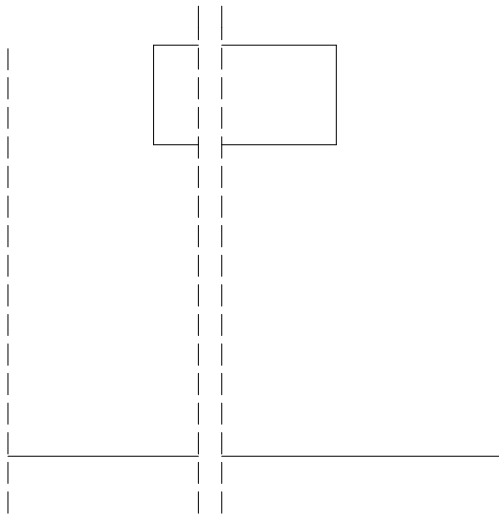


2.

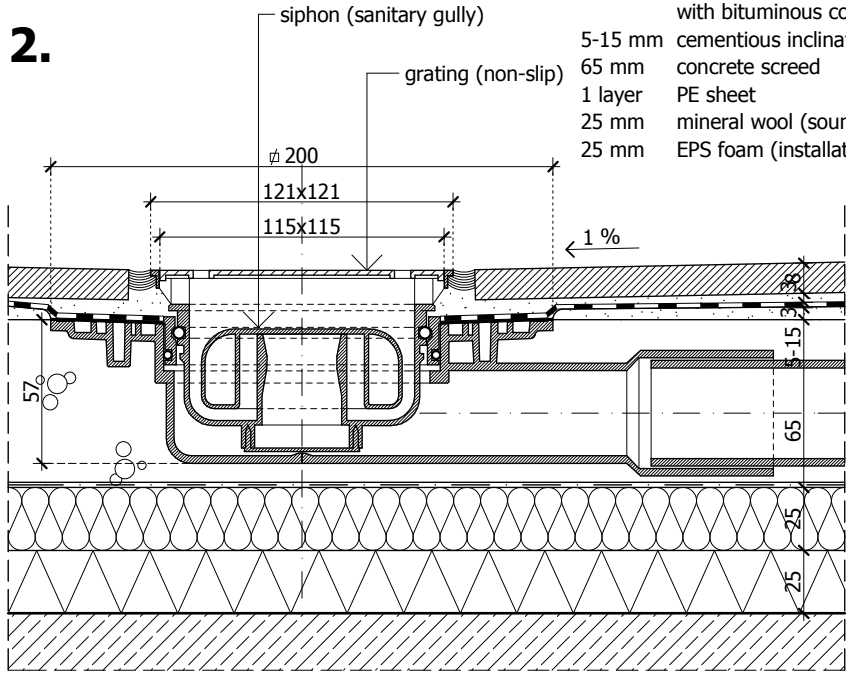

- 8 mm non-slipping ceramic tiles
- 3 mm flexible adhesive
- 3 mm liquid applied waterproofing with bituminous cord for joint sealing
- 5-15 mm cementitious inclination layer
- 65 mm concrete screed
- 1 layer PE sheet
- 25 mm mineral wool (sound insulation)
- 25 mm EPS foam (installation layer)


3.

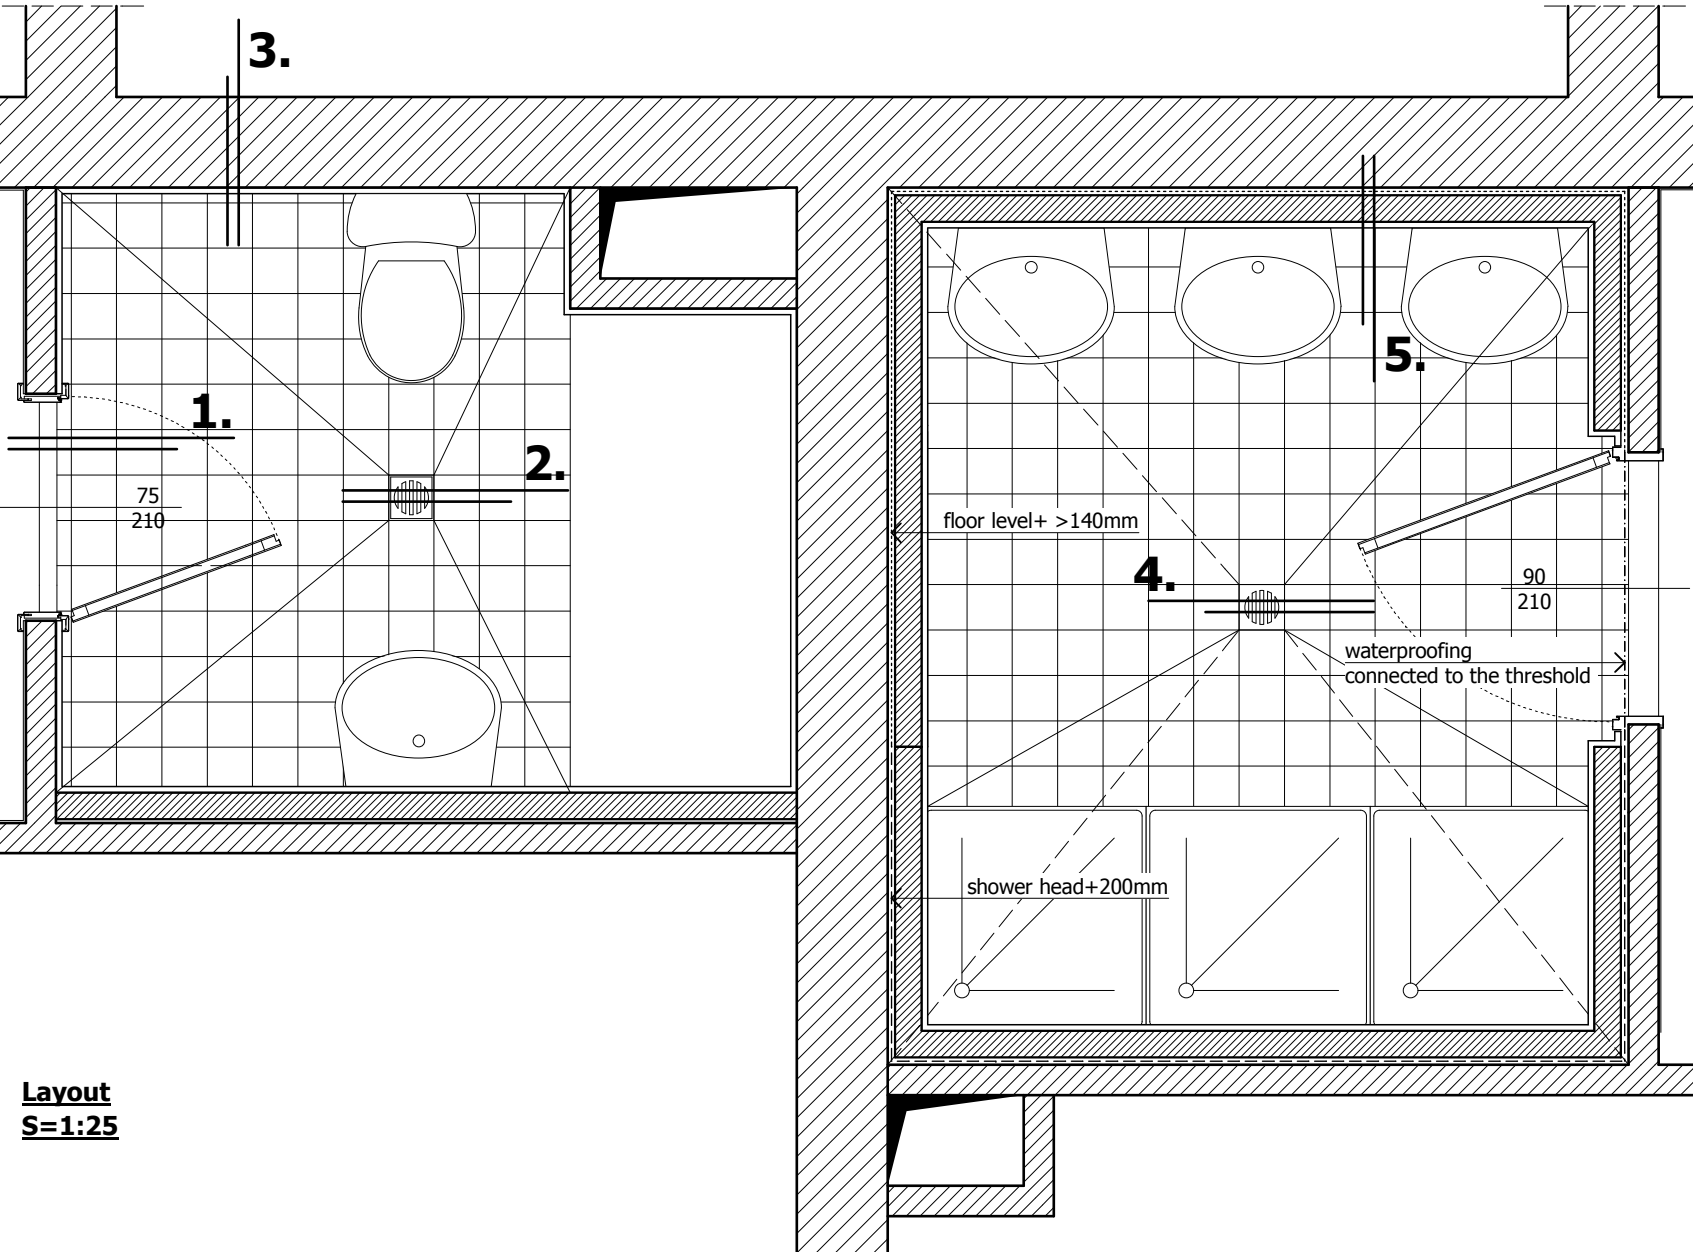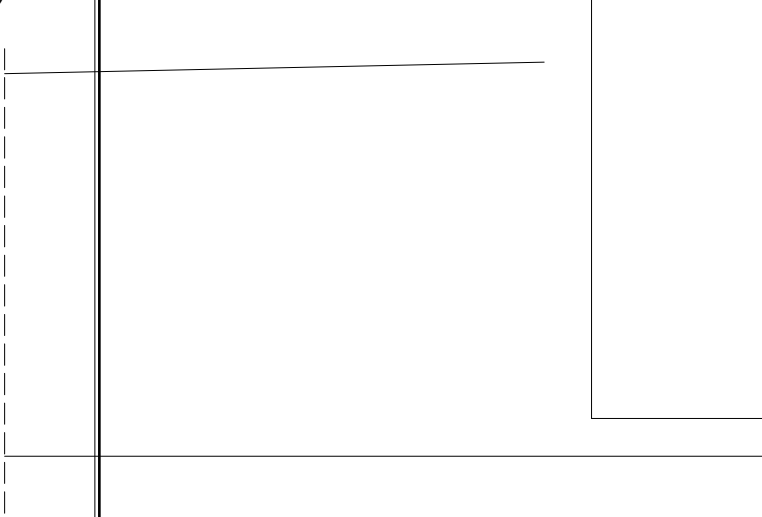

Layout S=1:25

The waterproofing of the lavatory

4.

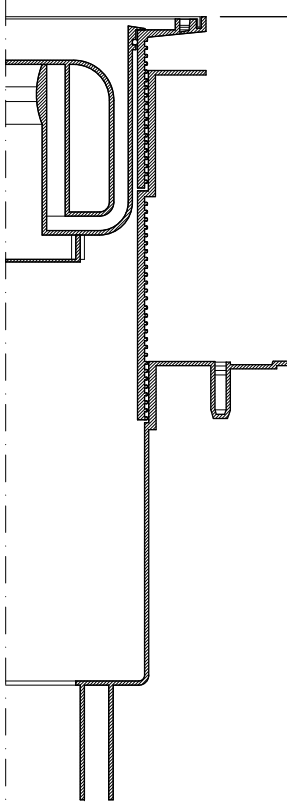

5.

