


## GROUND FLOOR

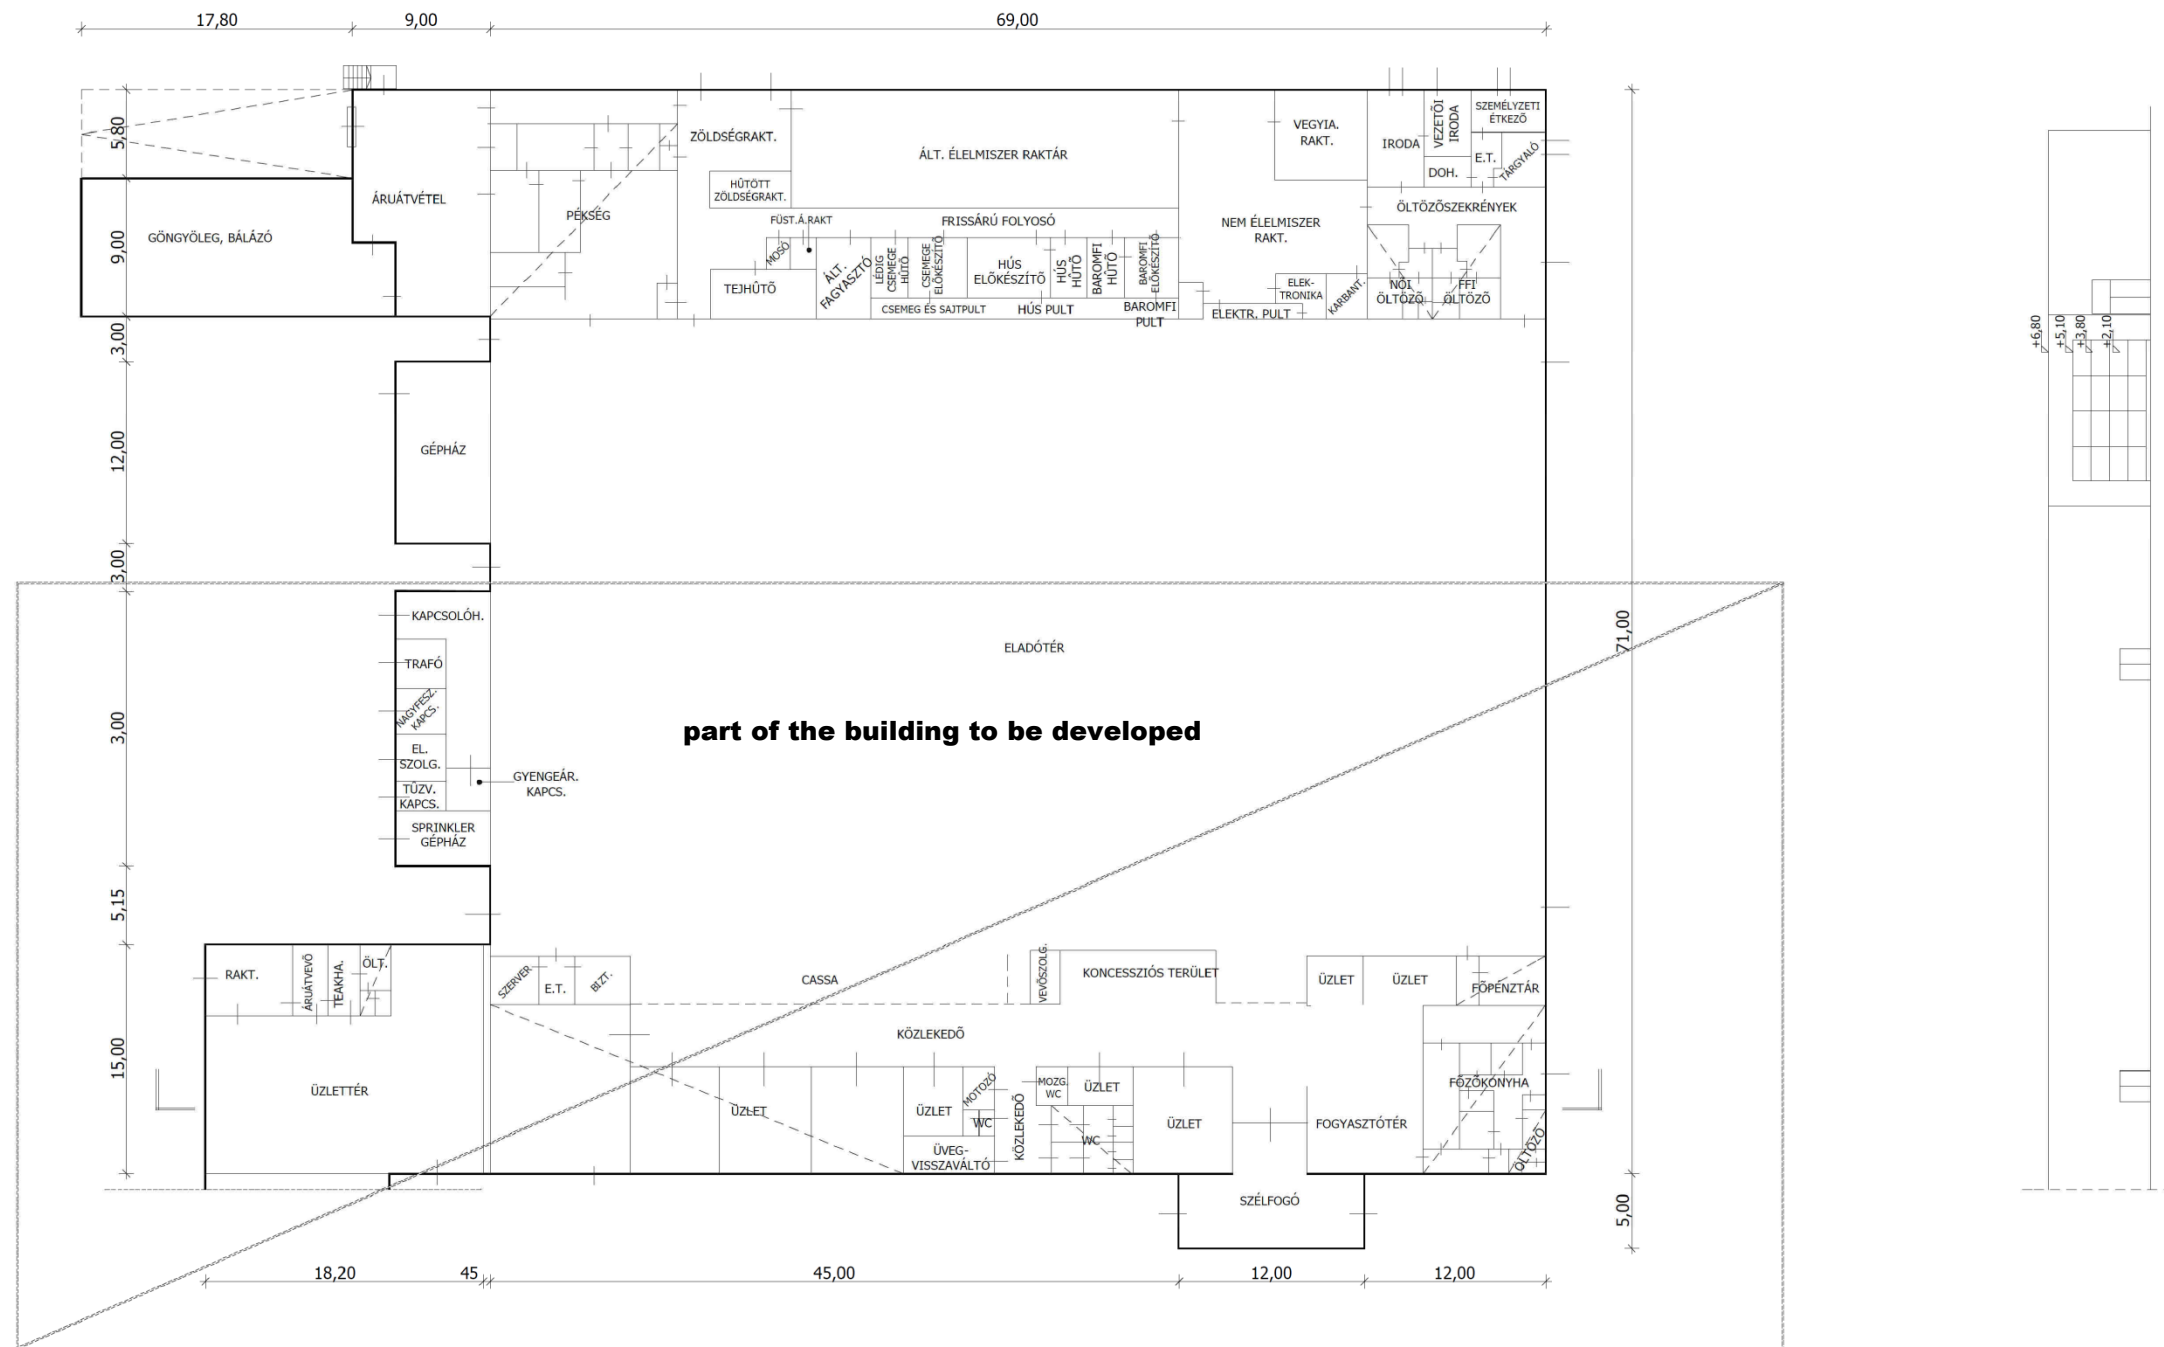

## SECTION

