


Arrangement of the fibre board elevation cladding elements

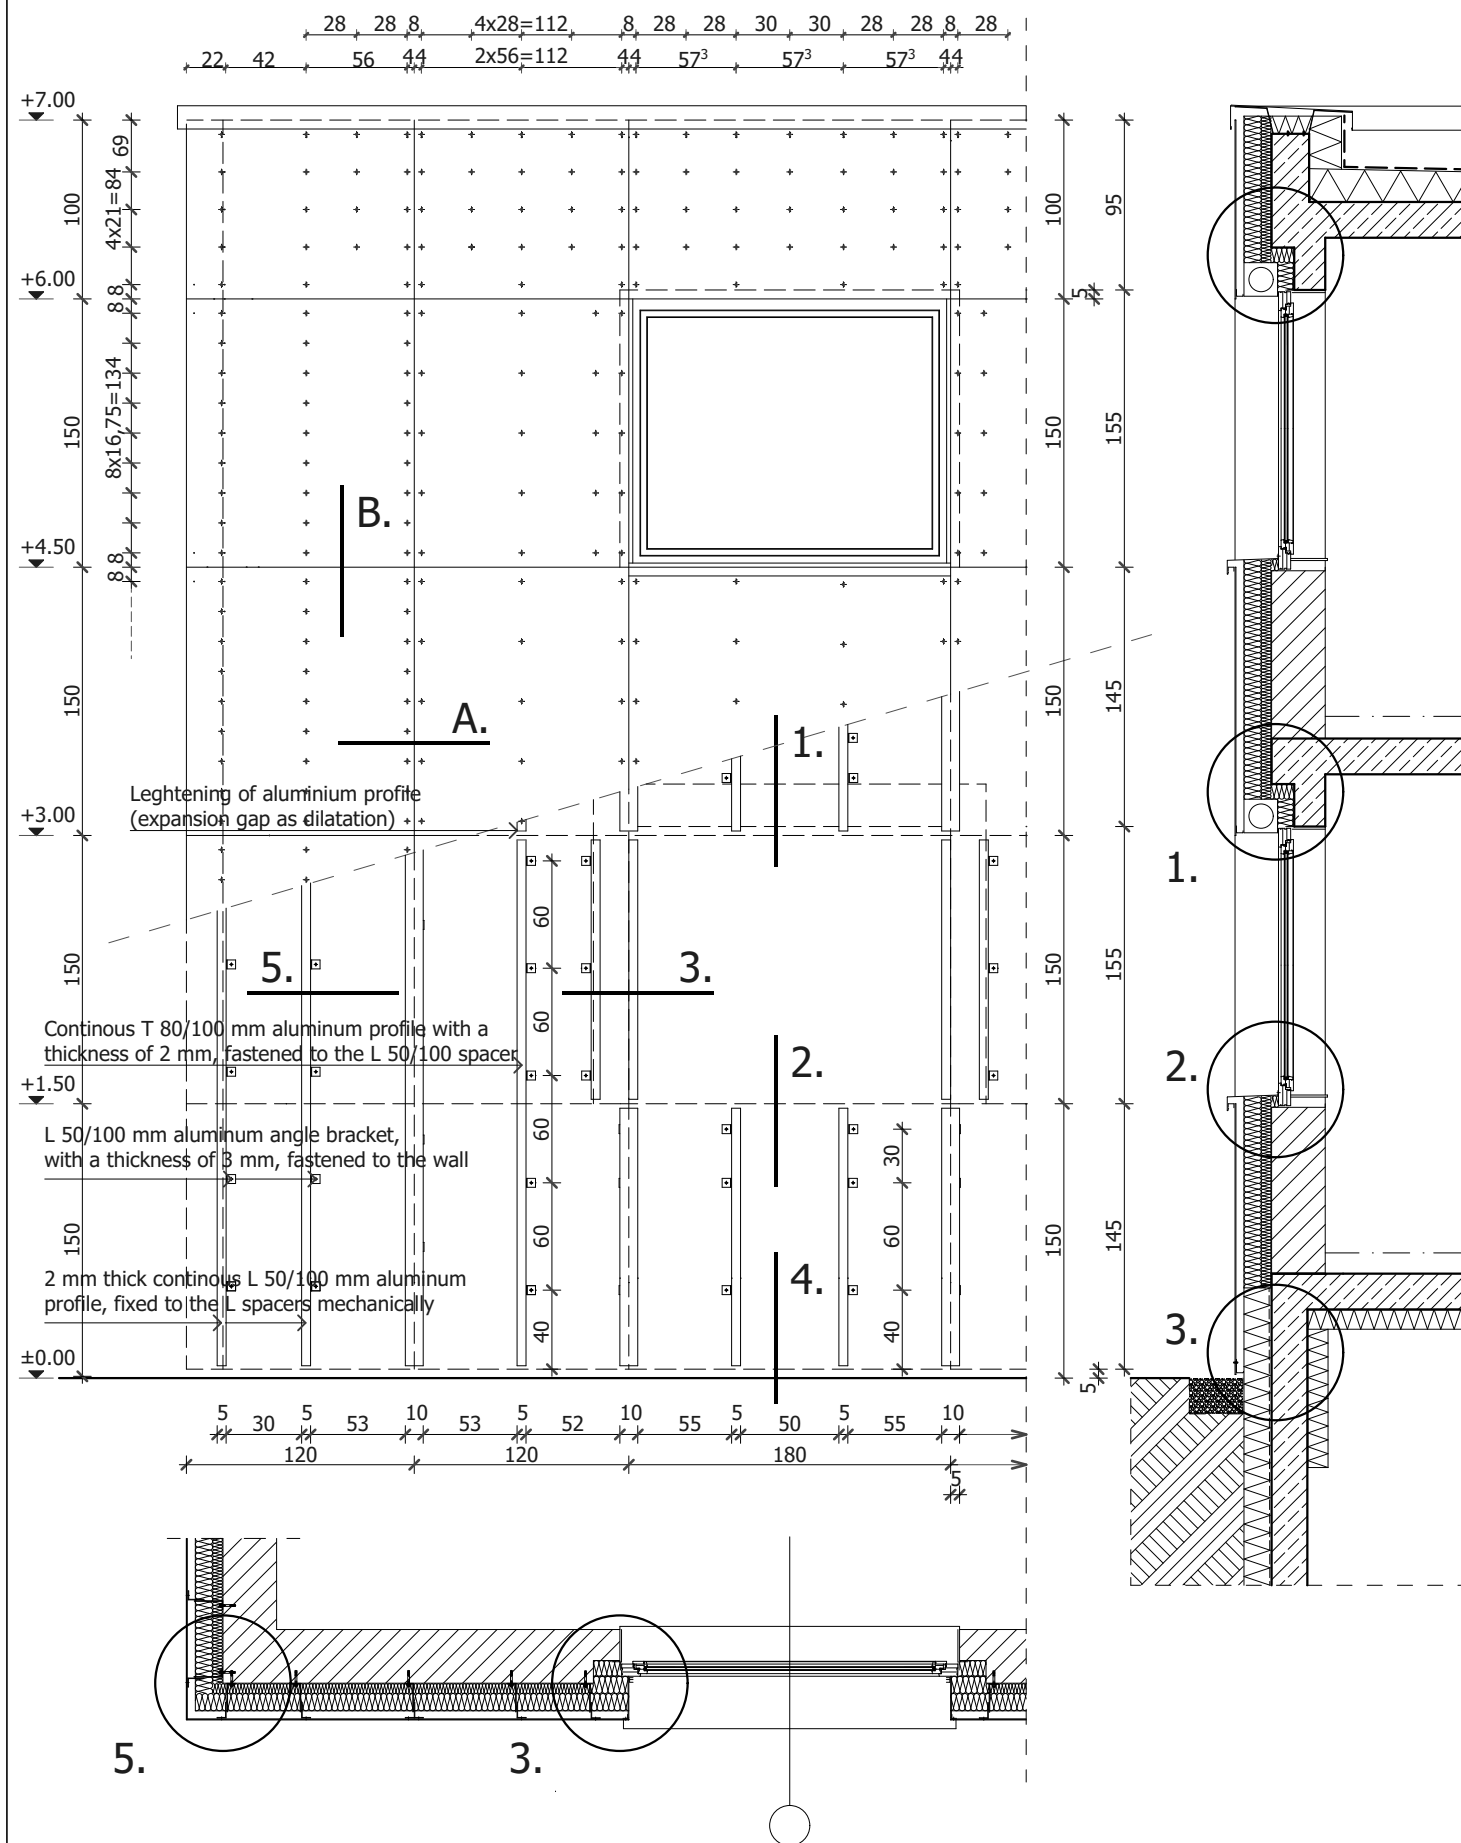

General fastening details S=1:2,5

2 mm thick continuous T 80/100 mm aluminium profile, fastened to the L 50/100 spacer

L 50/100 mm aluminum angle bracket,
with a thickness of 3 mm, fastened to the wall

aluminum horizontal joint profile
(h-profile 0,6 mm)

A.

B.

Plastic thermal break



3 mm thick L 50/100 mm aluminum angle
bracket fastened mechanically to the wall

Plastic thermal insulation wall plug

2mm thick T 80/100 mm aluminum profile


alu profile (V-profile 0,6 mm)

ARCHICAD OKTATÁSI VERZIÓ

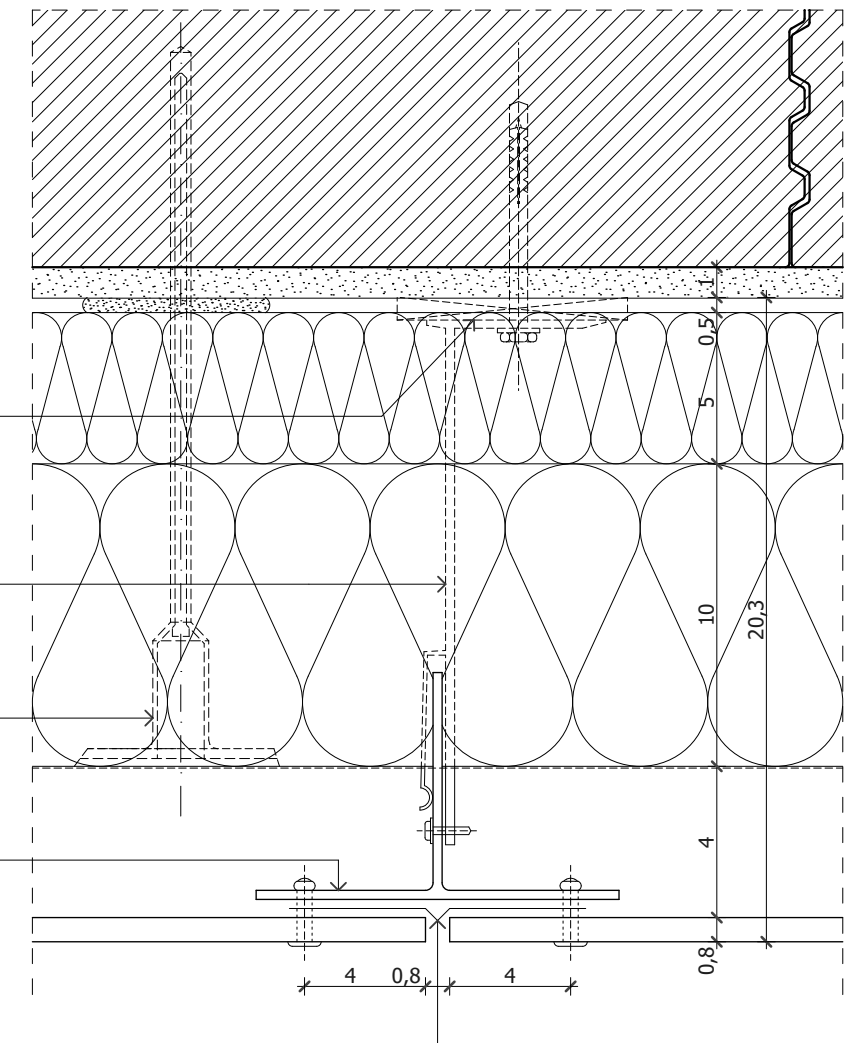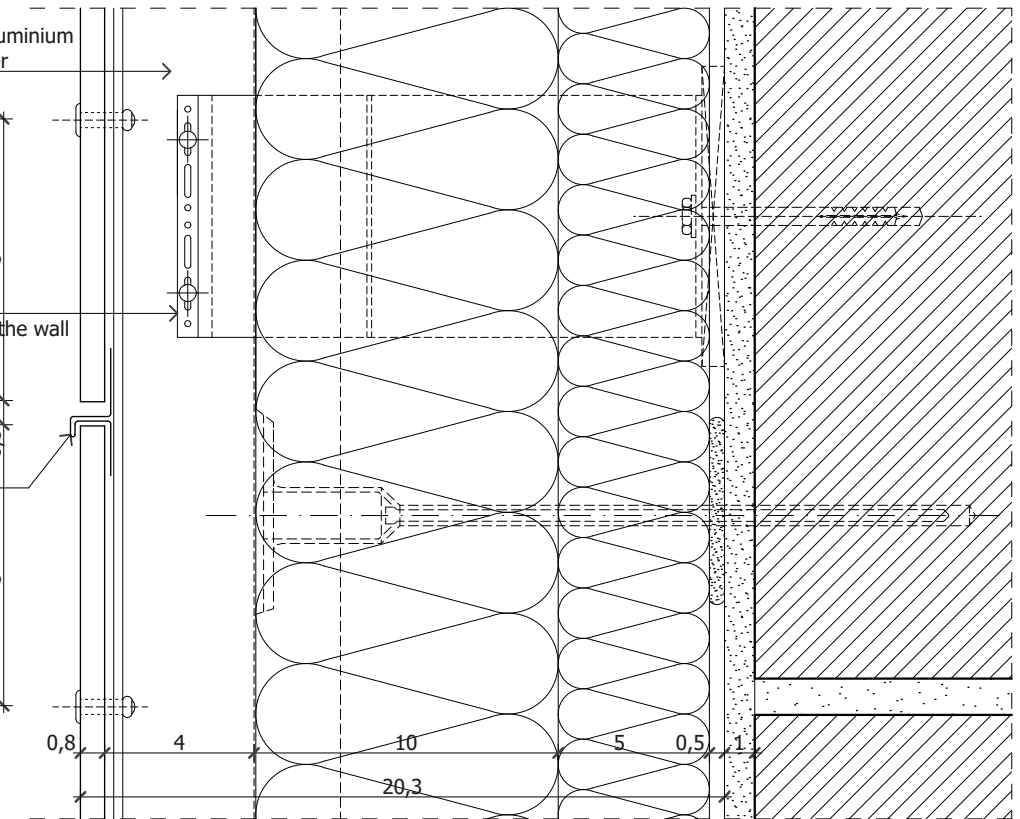

Educational use only!


1-2. Window details S=1:5

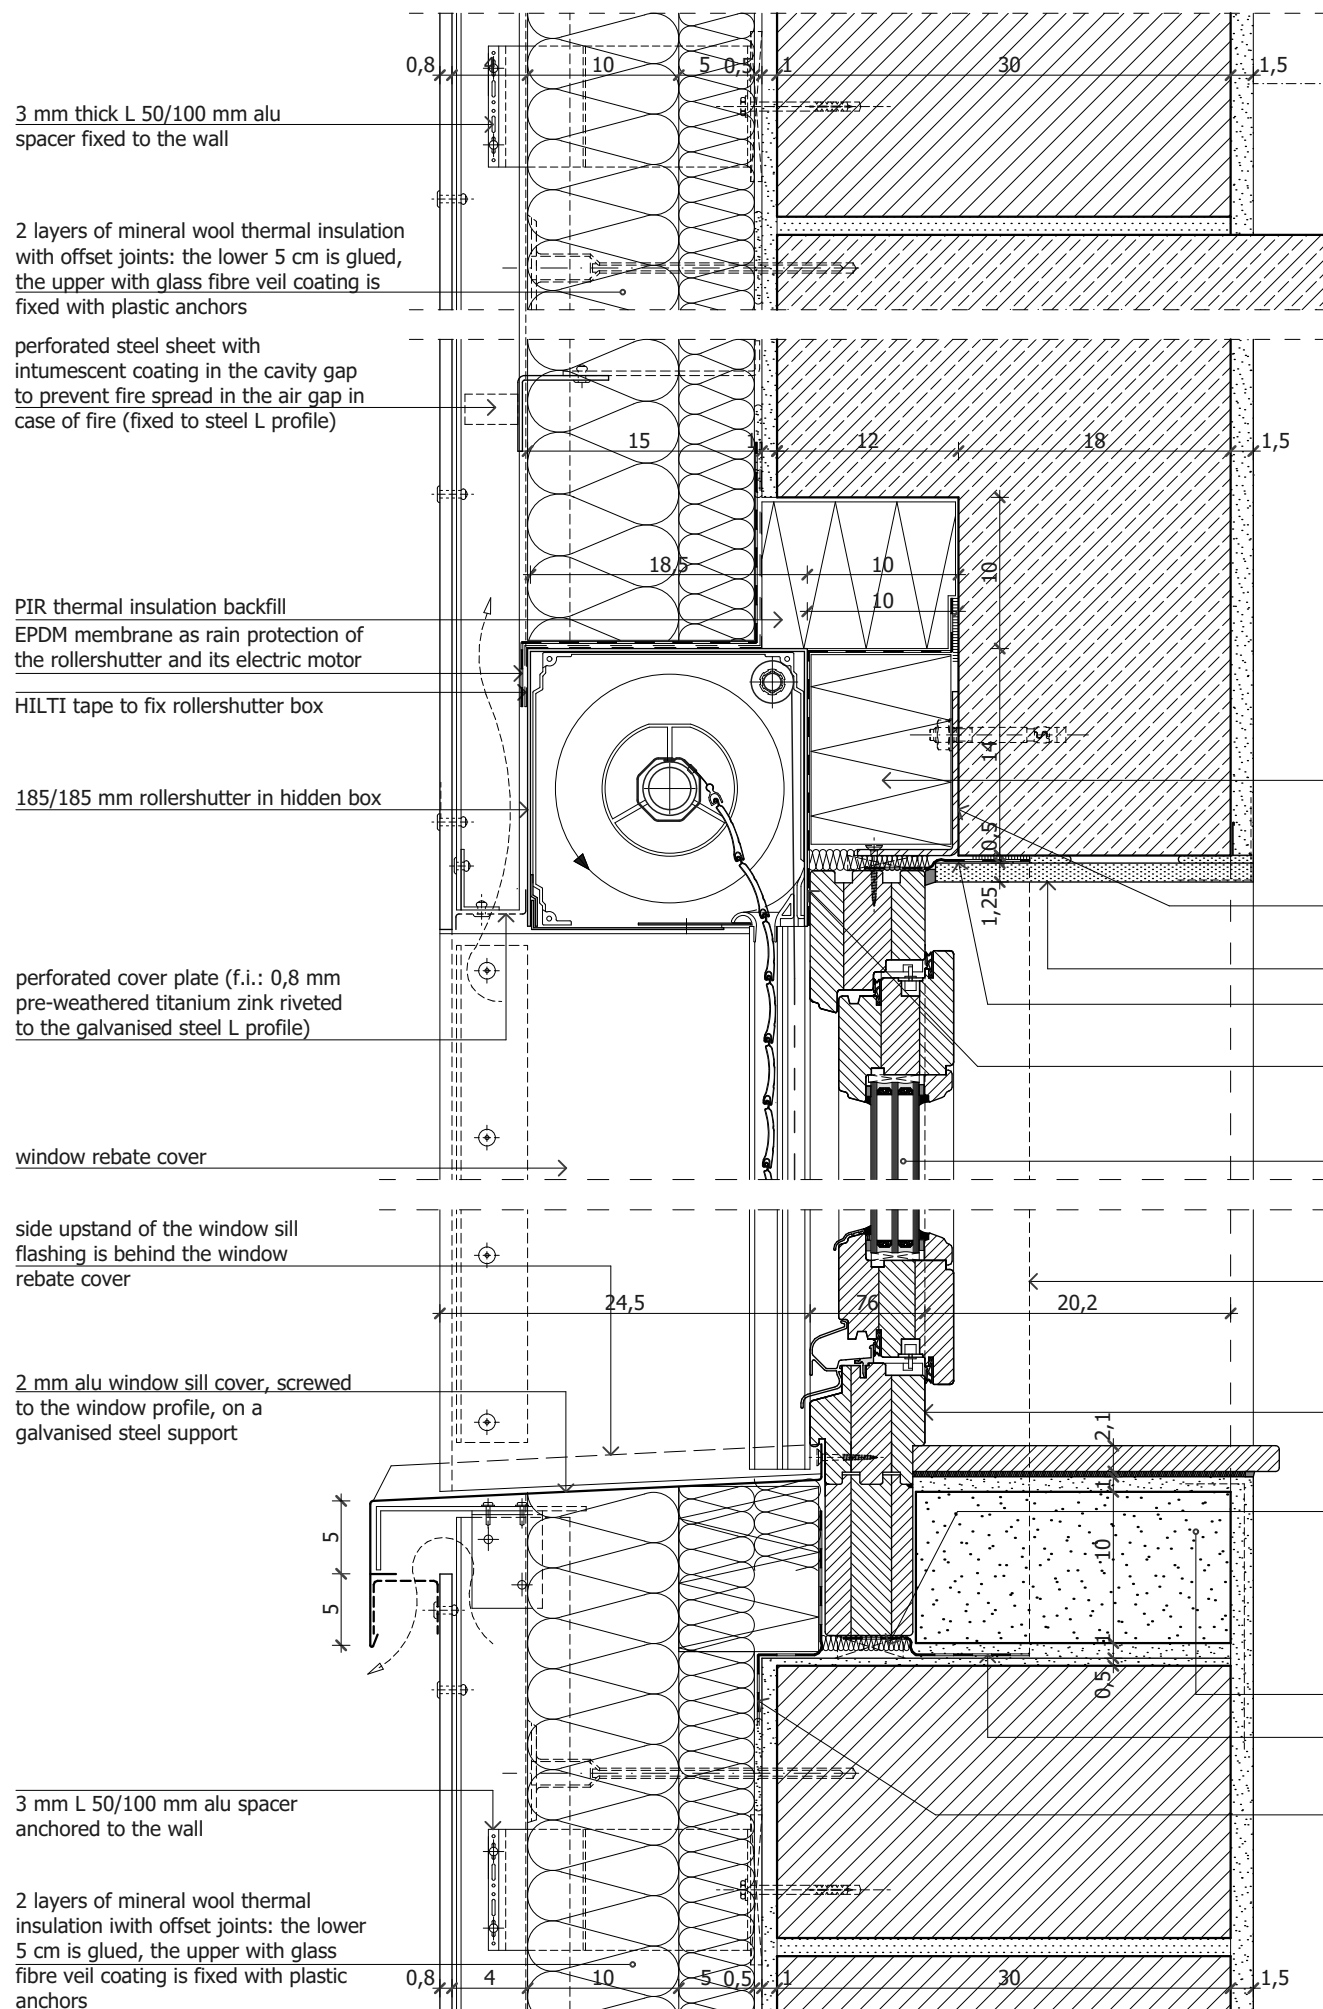

1.

2.

3. Window detail S=1:5

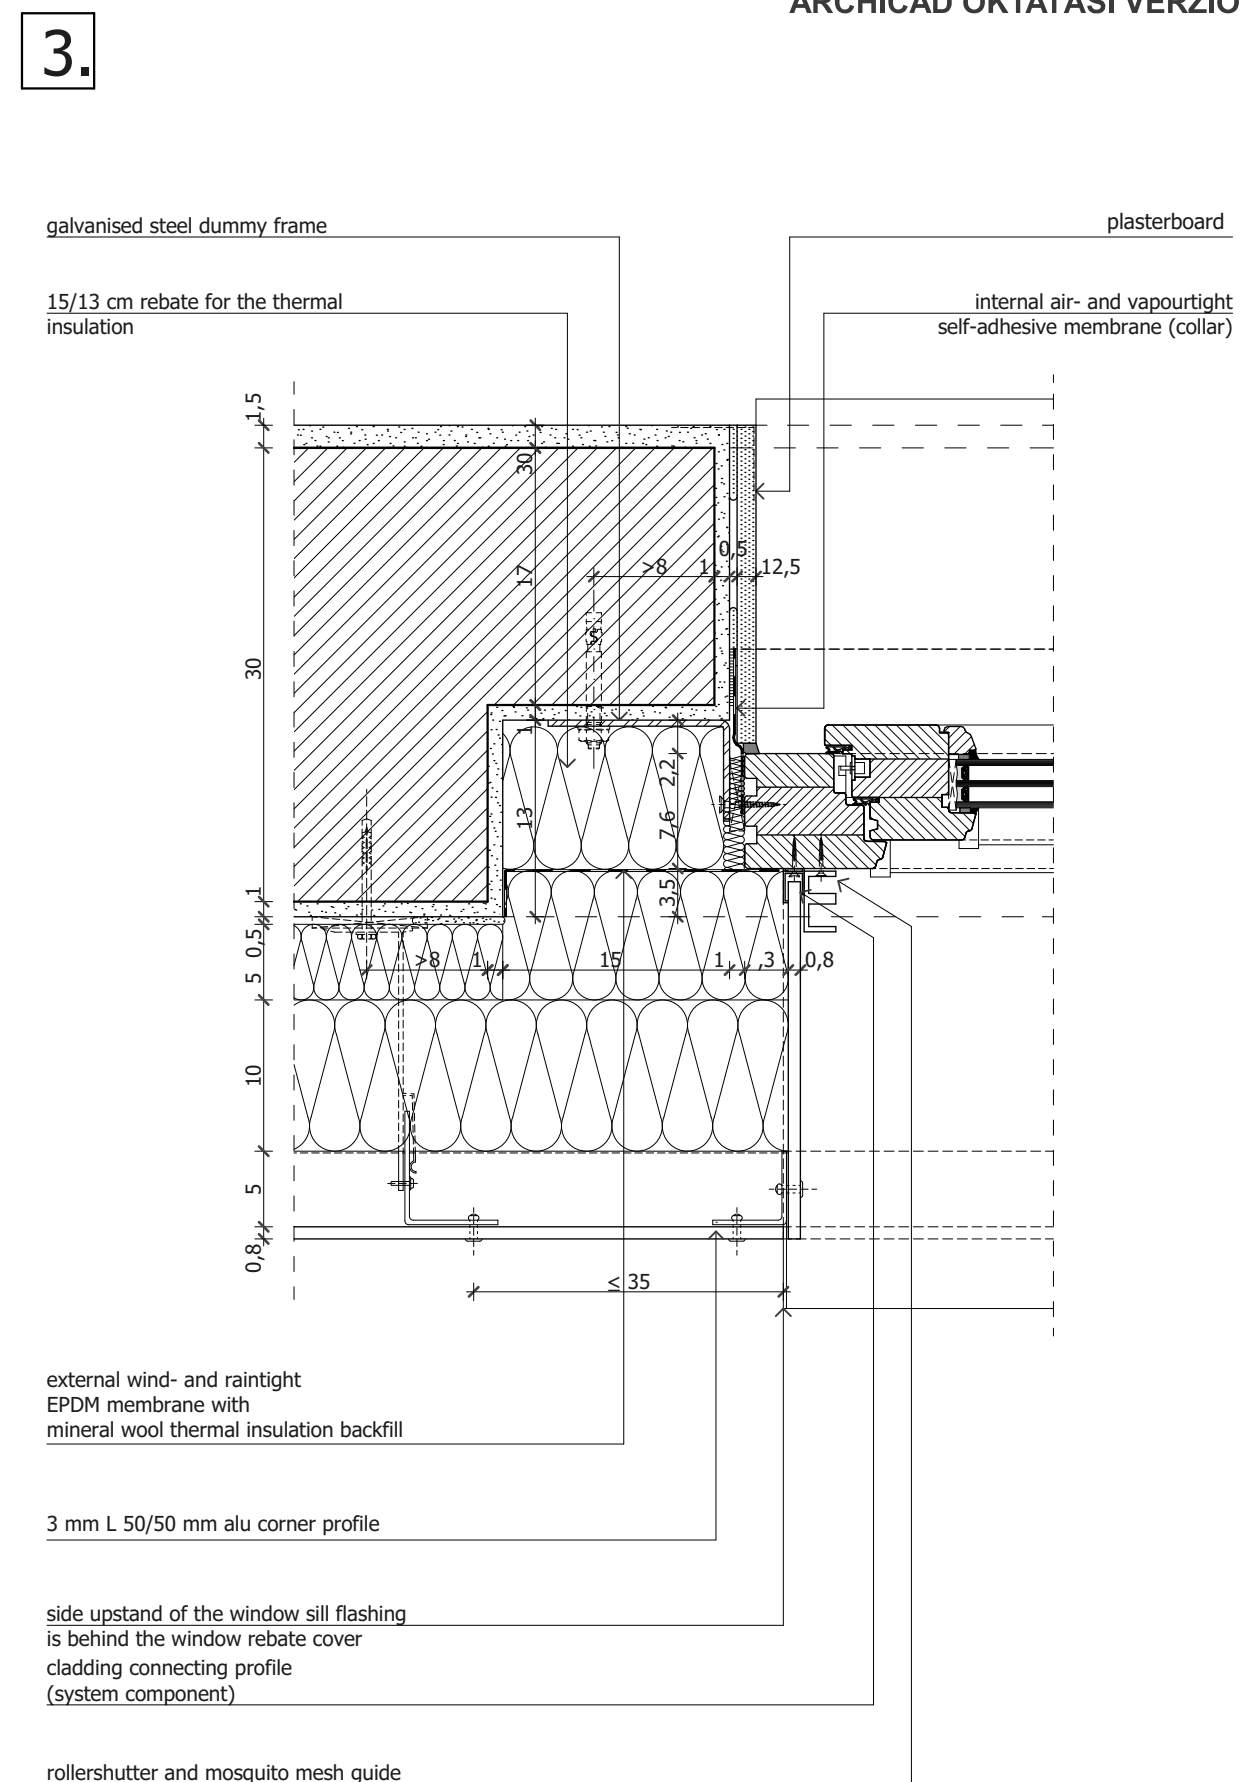


ARCHICAD OKTATÁSI VERZIÓ

Educational use only!

4. Footing detail S=1:5

4.

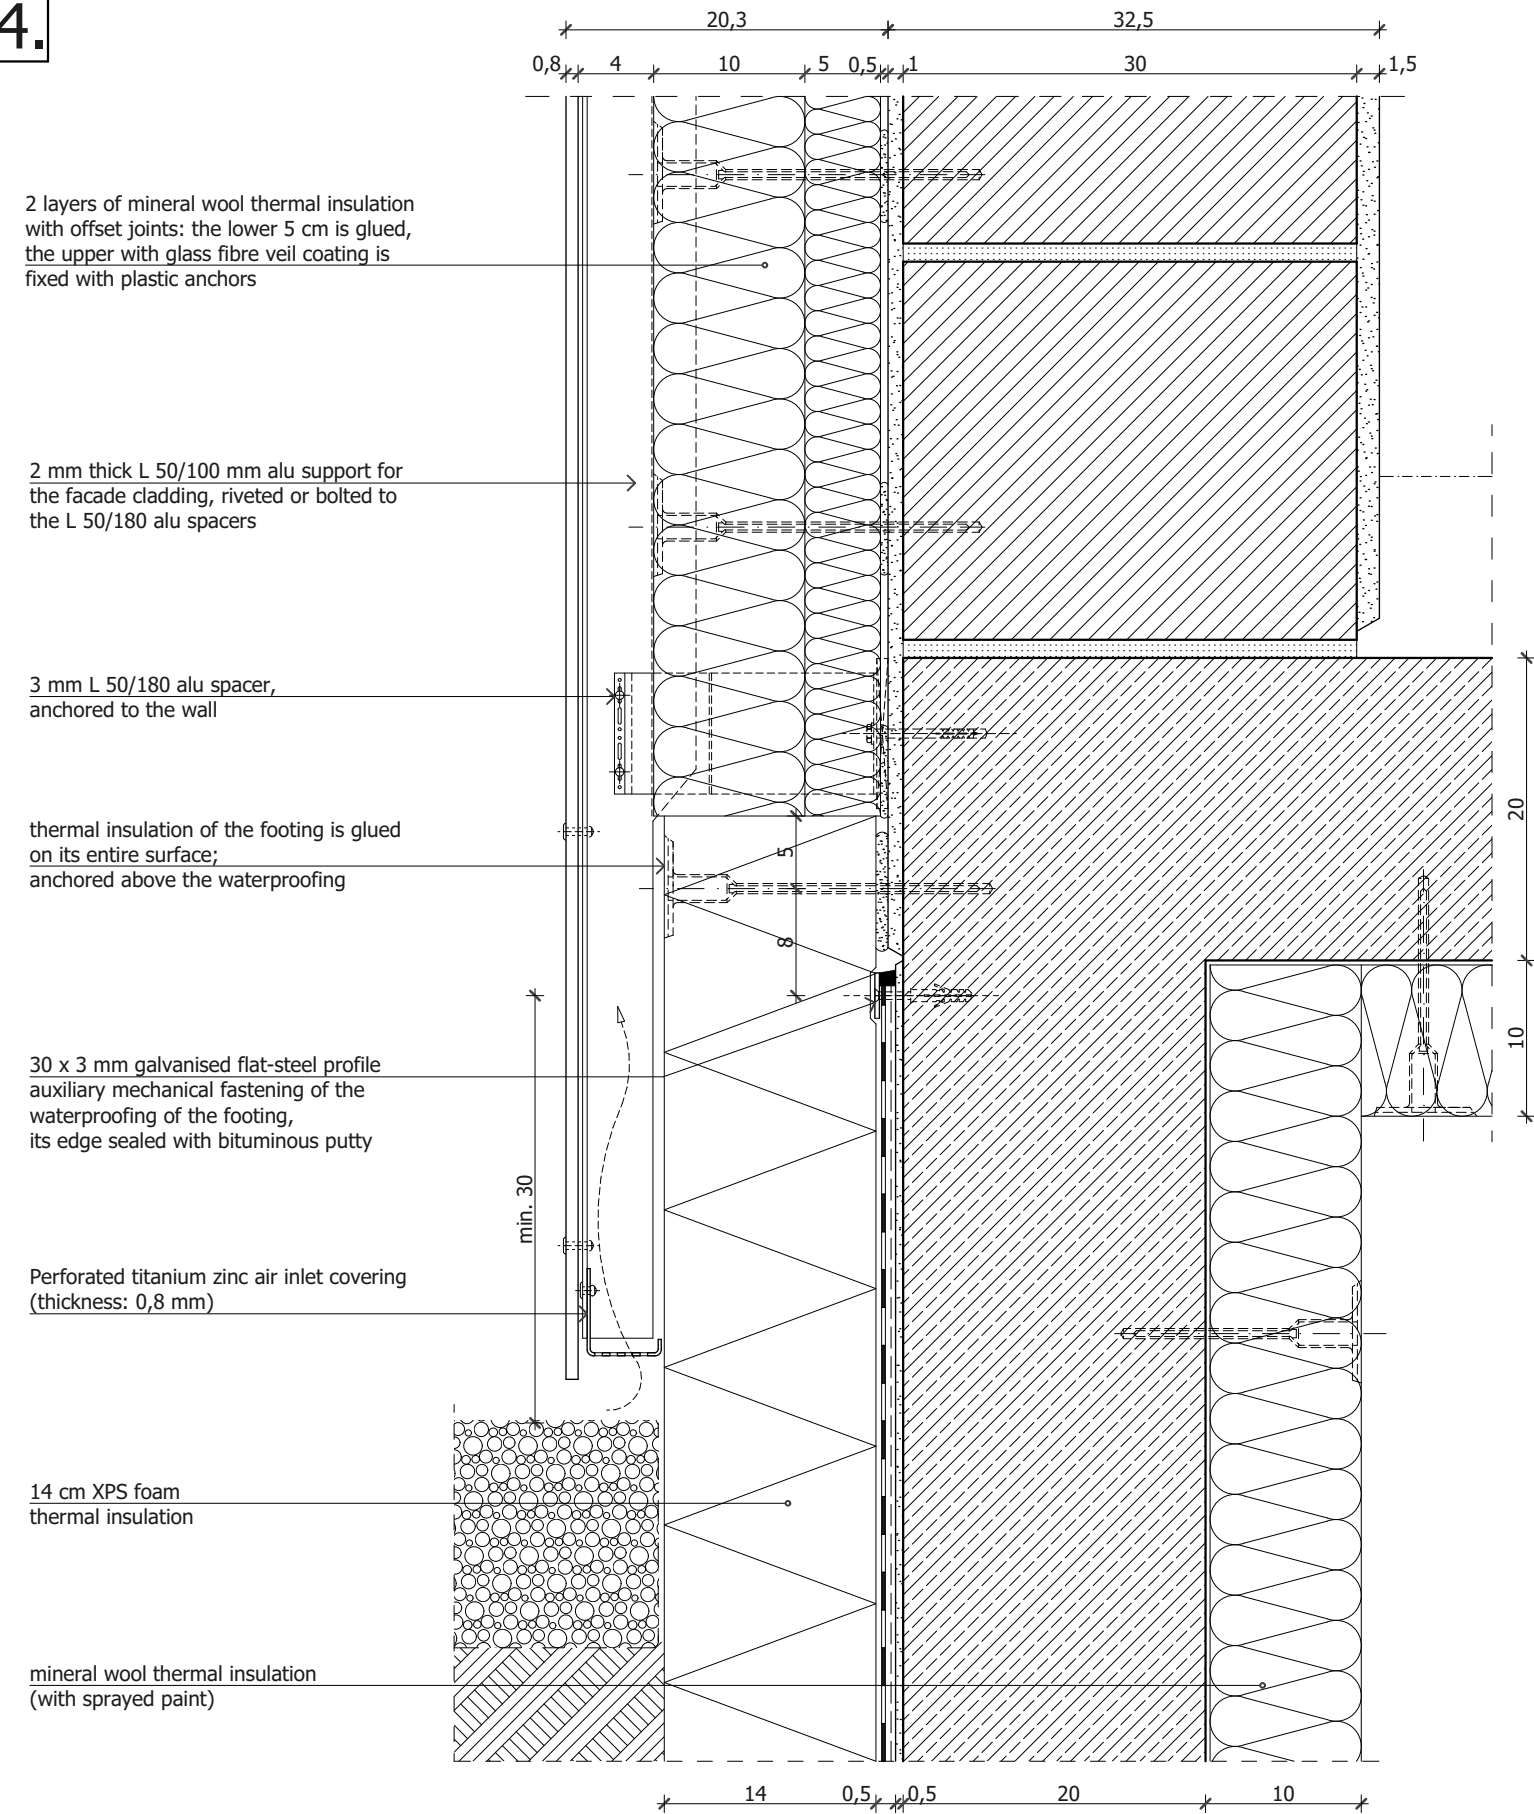

5. Corner detail S=1:5

5.

